
22 MORNINGTON STREET		
	Do not scale. Use figured dimensions only All dimensions to be checked on site All drawings to be read in conjunction with the Structural Engineer's drawings	
	0 0.2 0.5 10 2.0m	

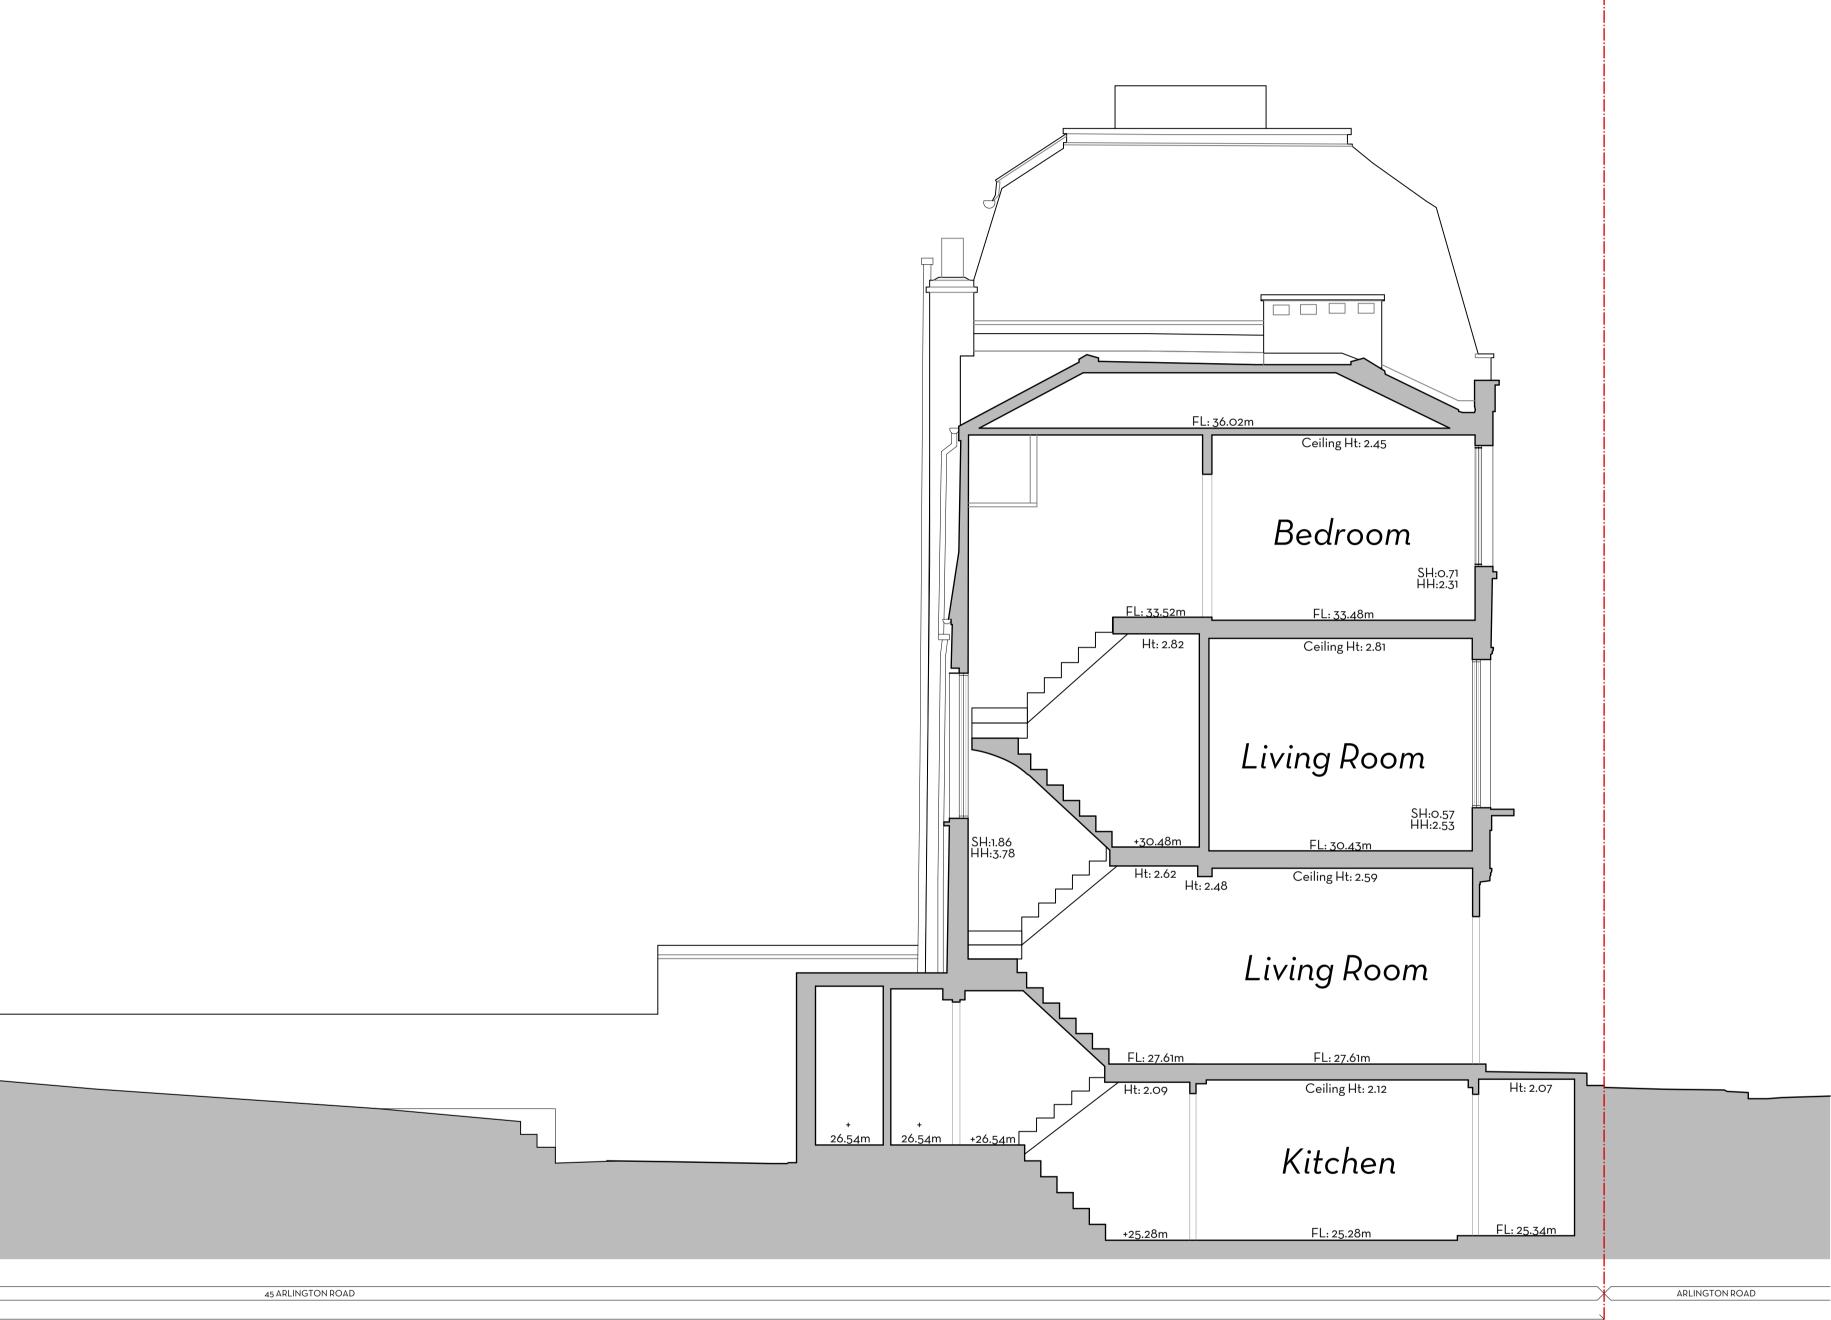

APPLICATION SITE

45 ARLINGTON ROAD	PROJECT: 45 Arlington Road
	ADDRESS 45 Arlington Road, NW17E
	CLIENT: Whitehall Park
EXISTING SECTION AA	<sup>AUTHOR:</sup> Hannah
	DATE 11.03.24 SCALE 1:2
	272-Ex-200-01

