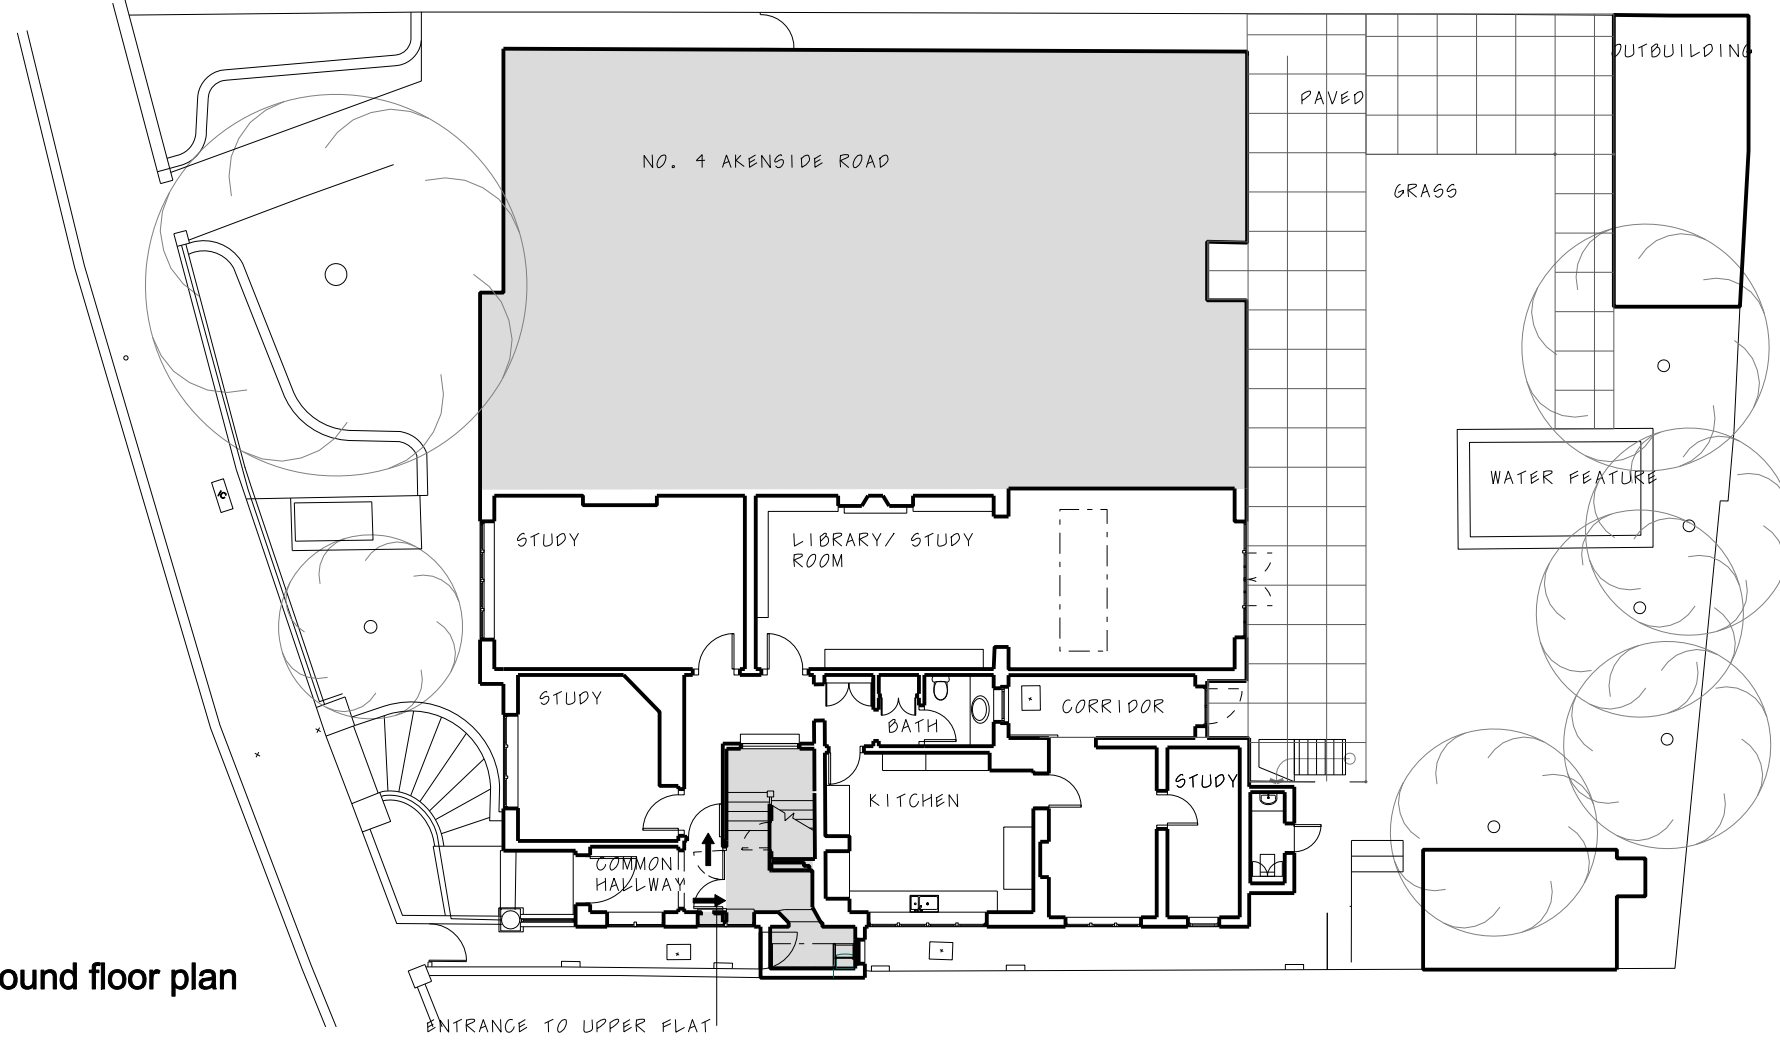

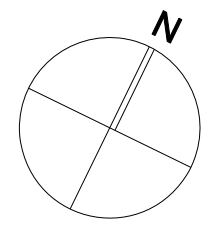


Existing ground floor plan



Proposed ground floor plan

 TO BE DEMOLISHED



**Duncan Woodburn RIBA
Architect**
 Second floor studio, 28 Poland Street,
 London W1F 8QP
 Tel. 0207 637 3819
 Mob. 07956 661 426

**5 Akenside road NW3 5BS
 03 Existing and proposed
 ground floor plans**

April 2024
 1:100 @A1 1:200 @A3