



Existing first floor plan

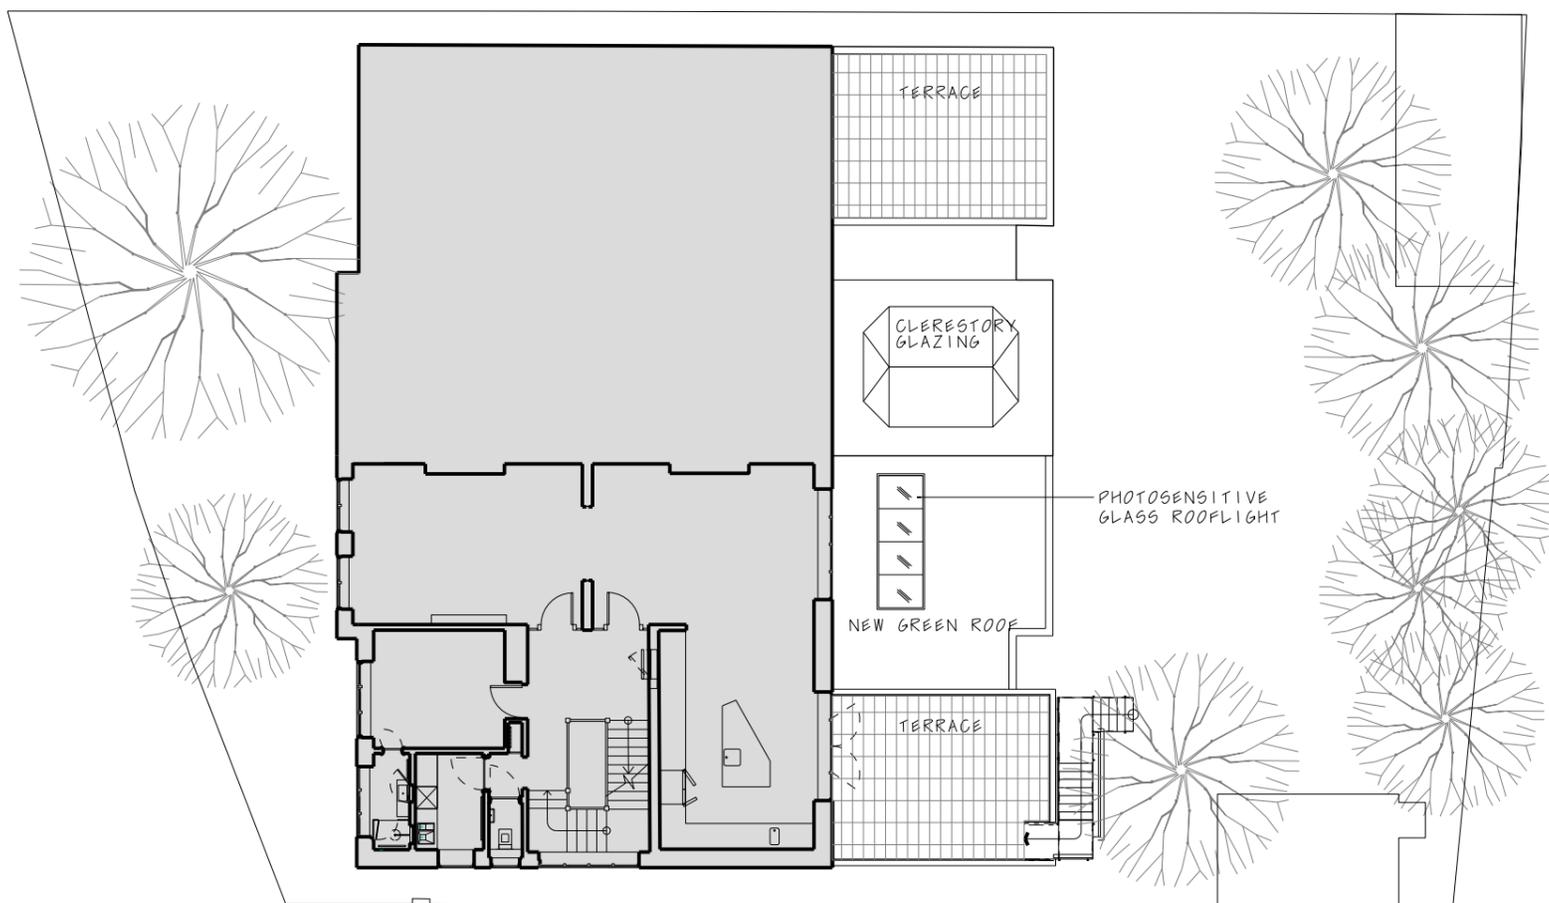

Proposed first floor plan

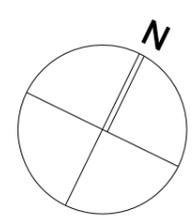

Duncan Woodburn RIBA Architect
 Second floor studio, 28 Poland Street,
 London W1F 8QP
 Tel. 0207 637 3819
 Mob. 07956 661 426

5 Akenside road NW3 5BS
04 Existing and proposed first floor plans

June 2018
 1:100 @A1 1:200 @A3