


# 67 FALKLAND ROAD NW5 2XB

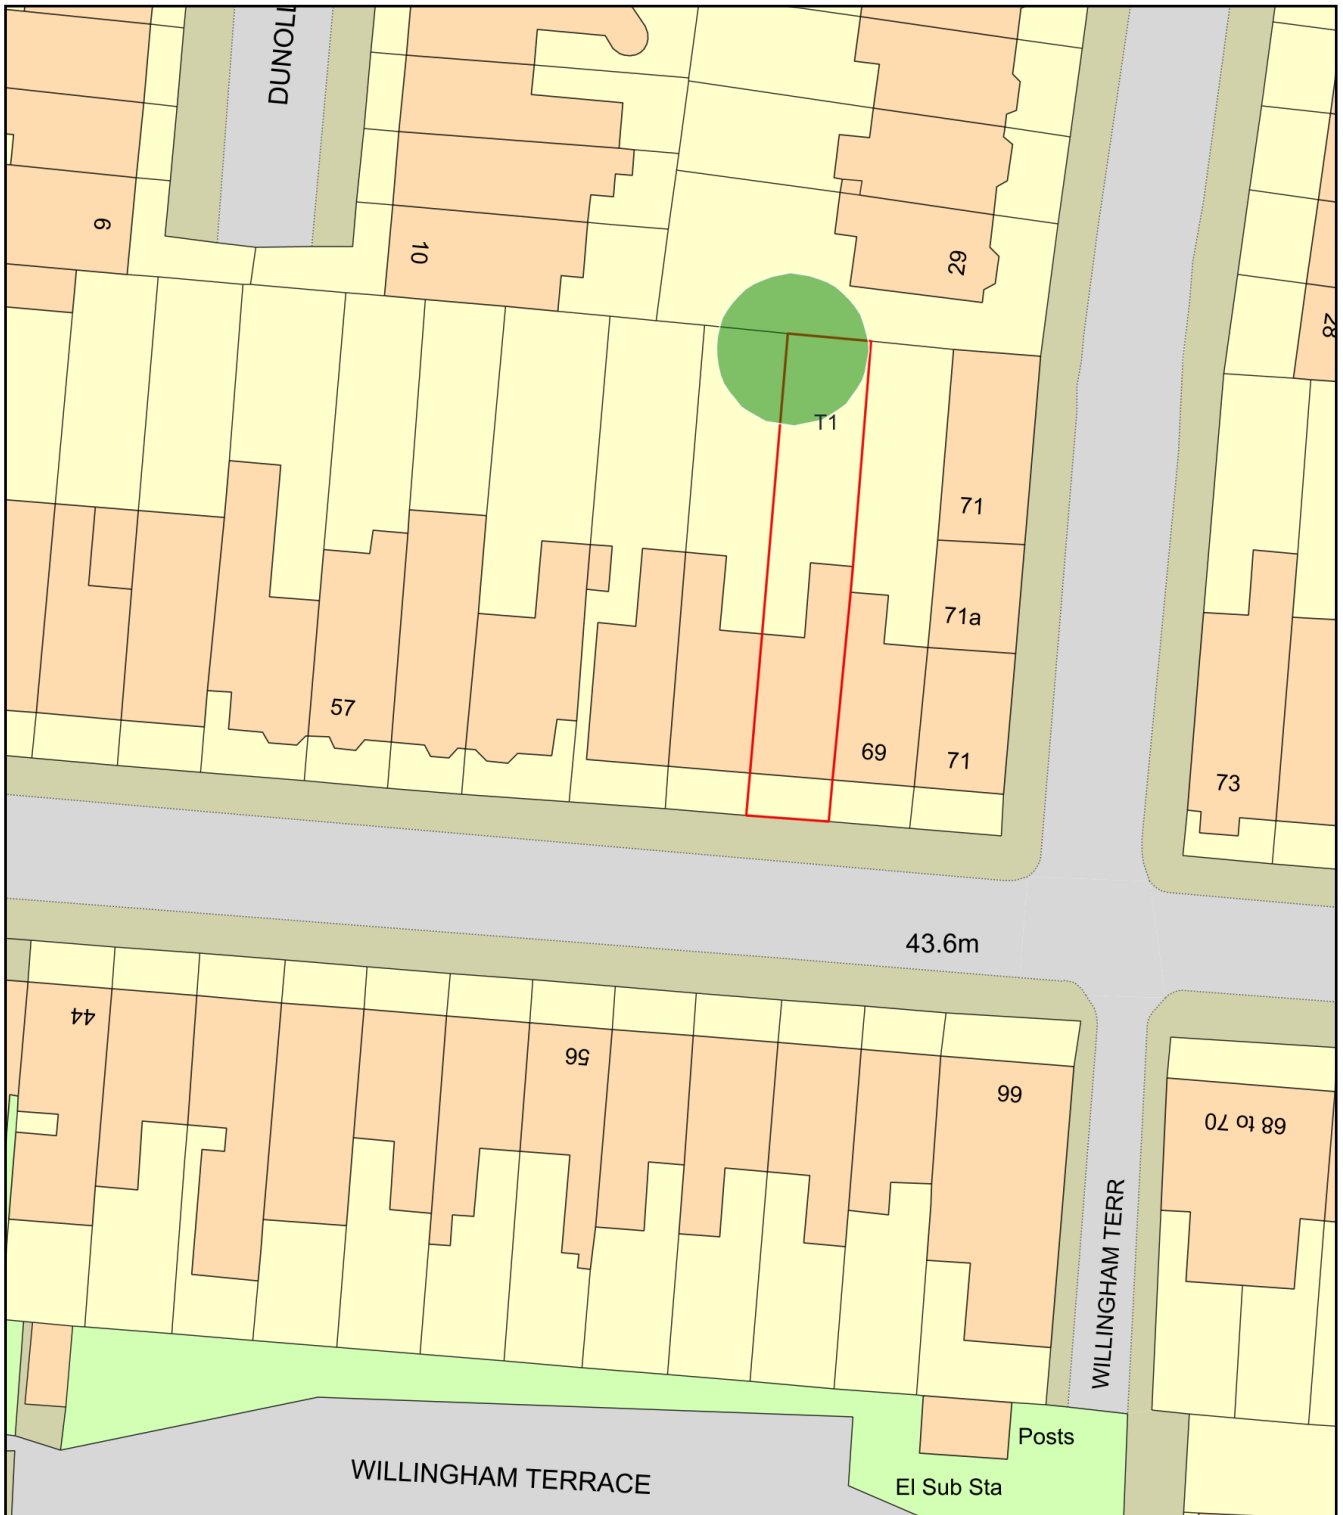

Plan Produced for: L.B.CAMDEN

Date Produced: 24 Oct 2024

Plan Reference Number: TQRQM24298121207623

Scale: 1:500 @ A4