


50 SWAINS LANE N6 6QR

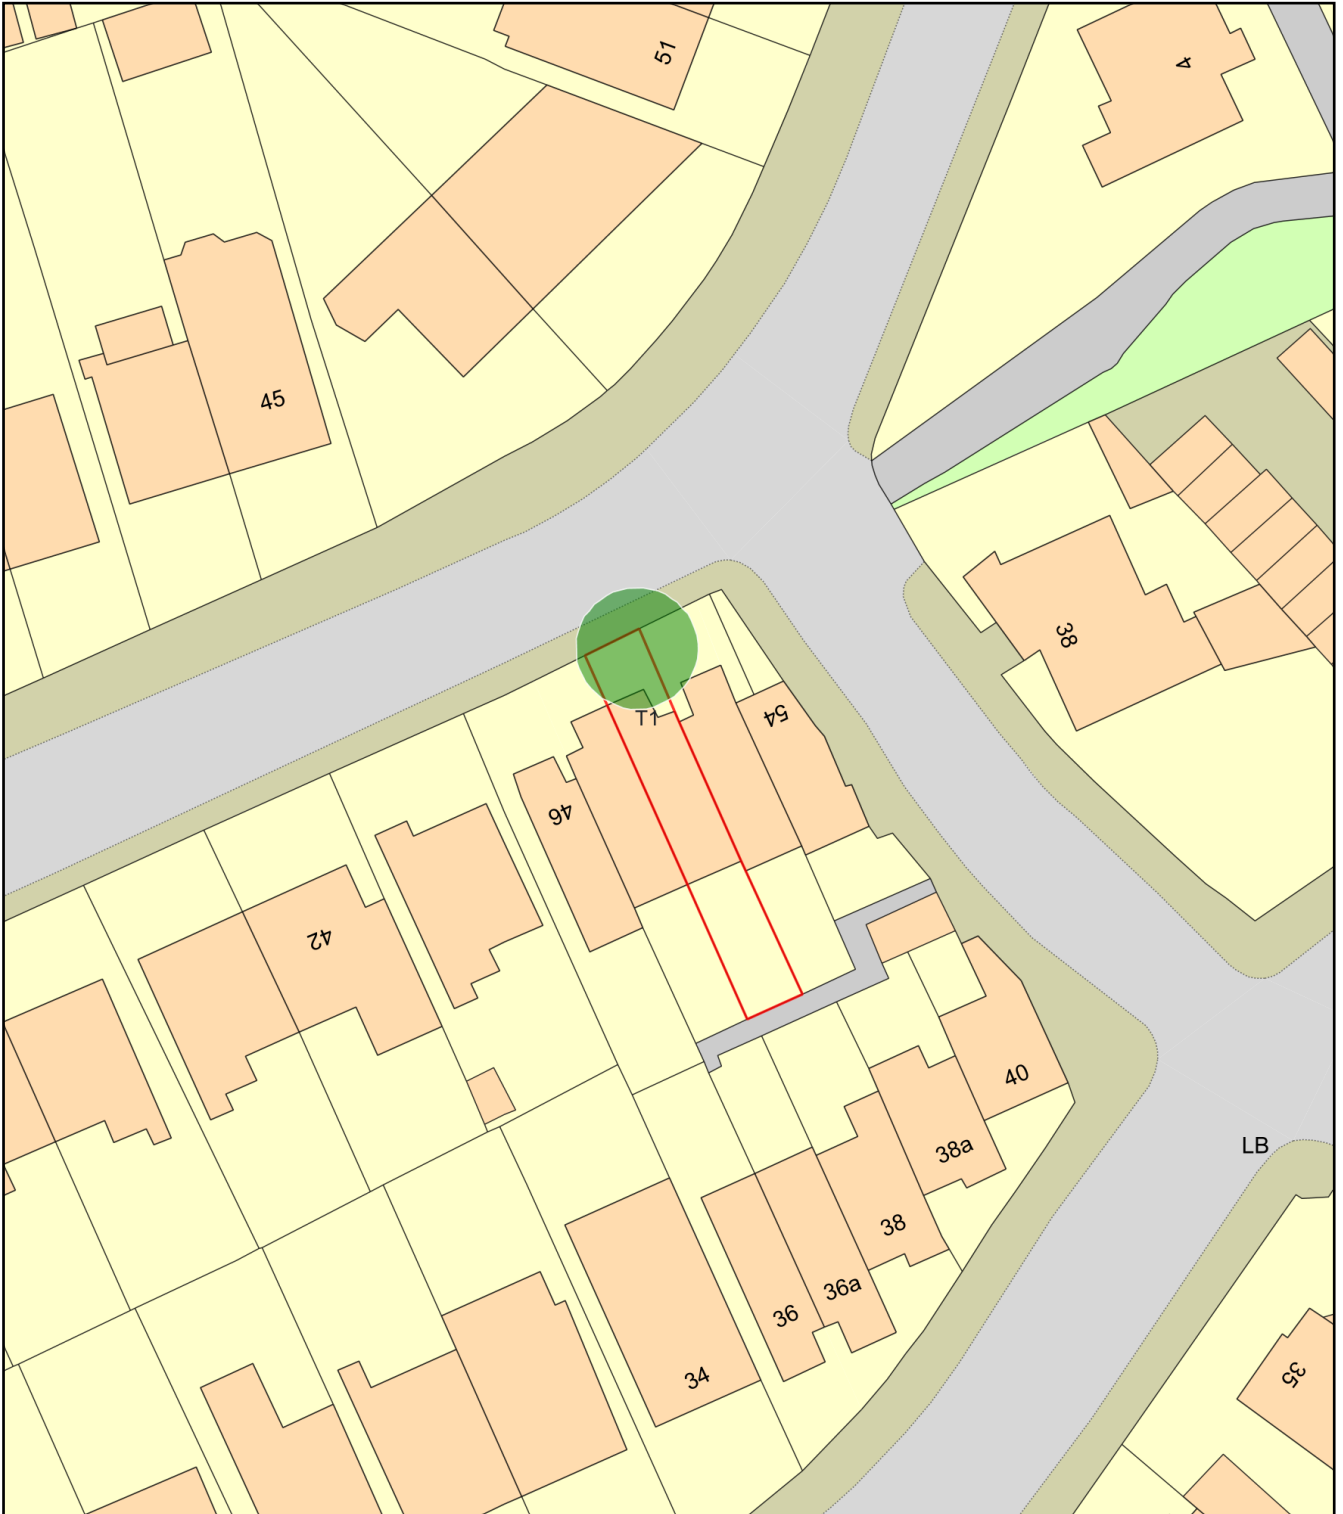

Plan Produced for: L.B.CAMDEN

Date Produced: 24 Oct 2024

Plan Reference Number: TQRQM24298121717751

Scale: 1:500 @ A4