

Proposed Stair Nosing Detail  
Scale 1:10


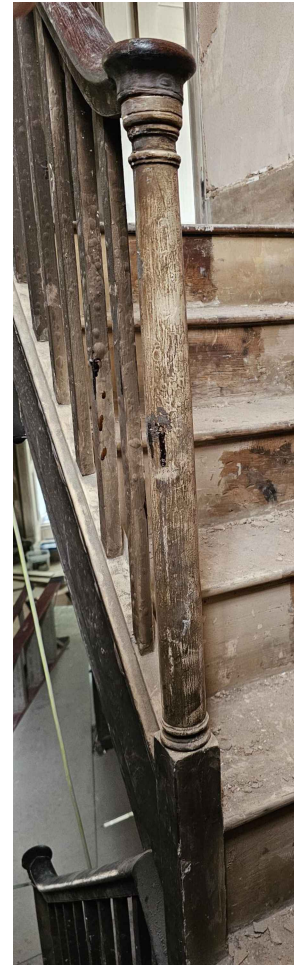


Photo 1: Proposed Newel post to match existing

PLANNING

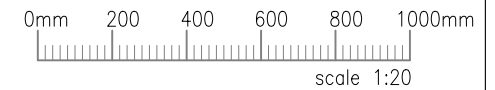

A	Revised stair nosing detail	SJB	28.10.24
REV.		CHKD.	DATE

**Gateley / SMITHERS PURSLOW**  
Engineering | Surveying | Architecture  
gateleysmitherspurslow.com

Project:	77 South End Road, London NW3 2RJ
Drawing Title:	Proposed Stair Nosing & Newel Post Detail

Drawing No.	233278-110	Rev.	A
Scale @ A4	1:10	Drawn	SJB
Status	P	Checked	BA
		Design	SJB