




Notes:
All dimensions must be checked and UVAdesign Ltd is to be informed of any discrepancies prior to construction.
All drawings prepared by UVAdesign Ltd are not to be used for any submissions, area schedule calculation or used by any other persons or companies other than UVAdesign Ltd unless written consent has been given by UVAdesign Ltd.

Transmittal Set ID	Transmittal Set Name	Date	Notes:
00	issue for planning	22/10/2024	

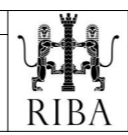


T: +44 (0) 20 7371 57 97
E: hello@uvadesign.co.uk
W: www.uvadesign.co.uk
A: 88 Peterborough road
Fulham SW6 3HH



Project:
Former Hampstead Police Station Stables
London NW3 1PD

Layout Title:
EXISTING SET
Ground floor
Status:
Planning

Issue date	Drawn by	Project code	Number	Rev
22/10/2024		113-21	DM.01	01
Scale:				
1:100	@A3			

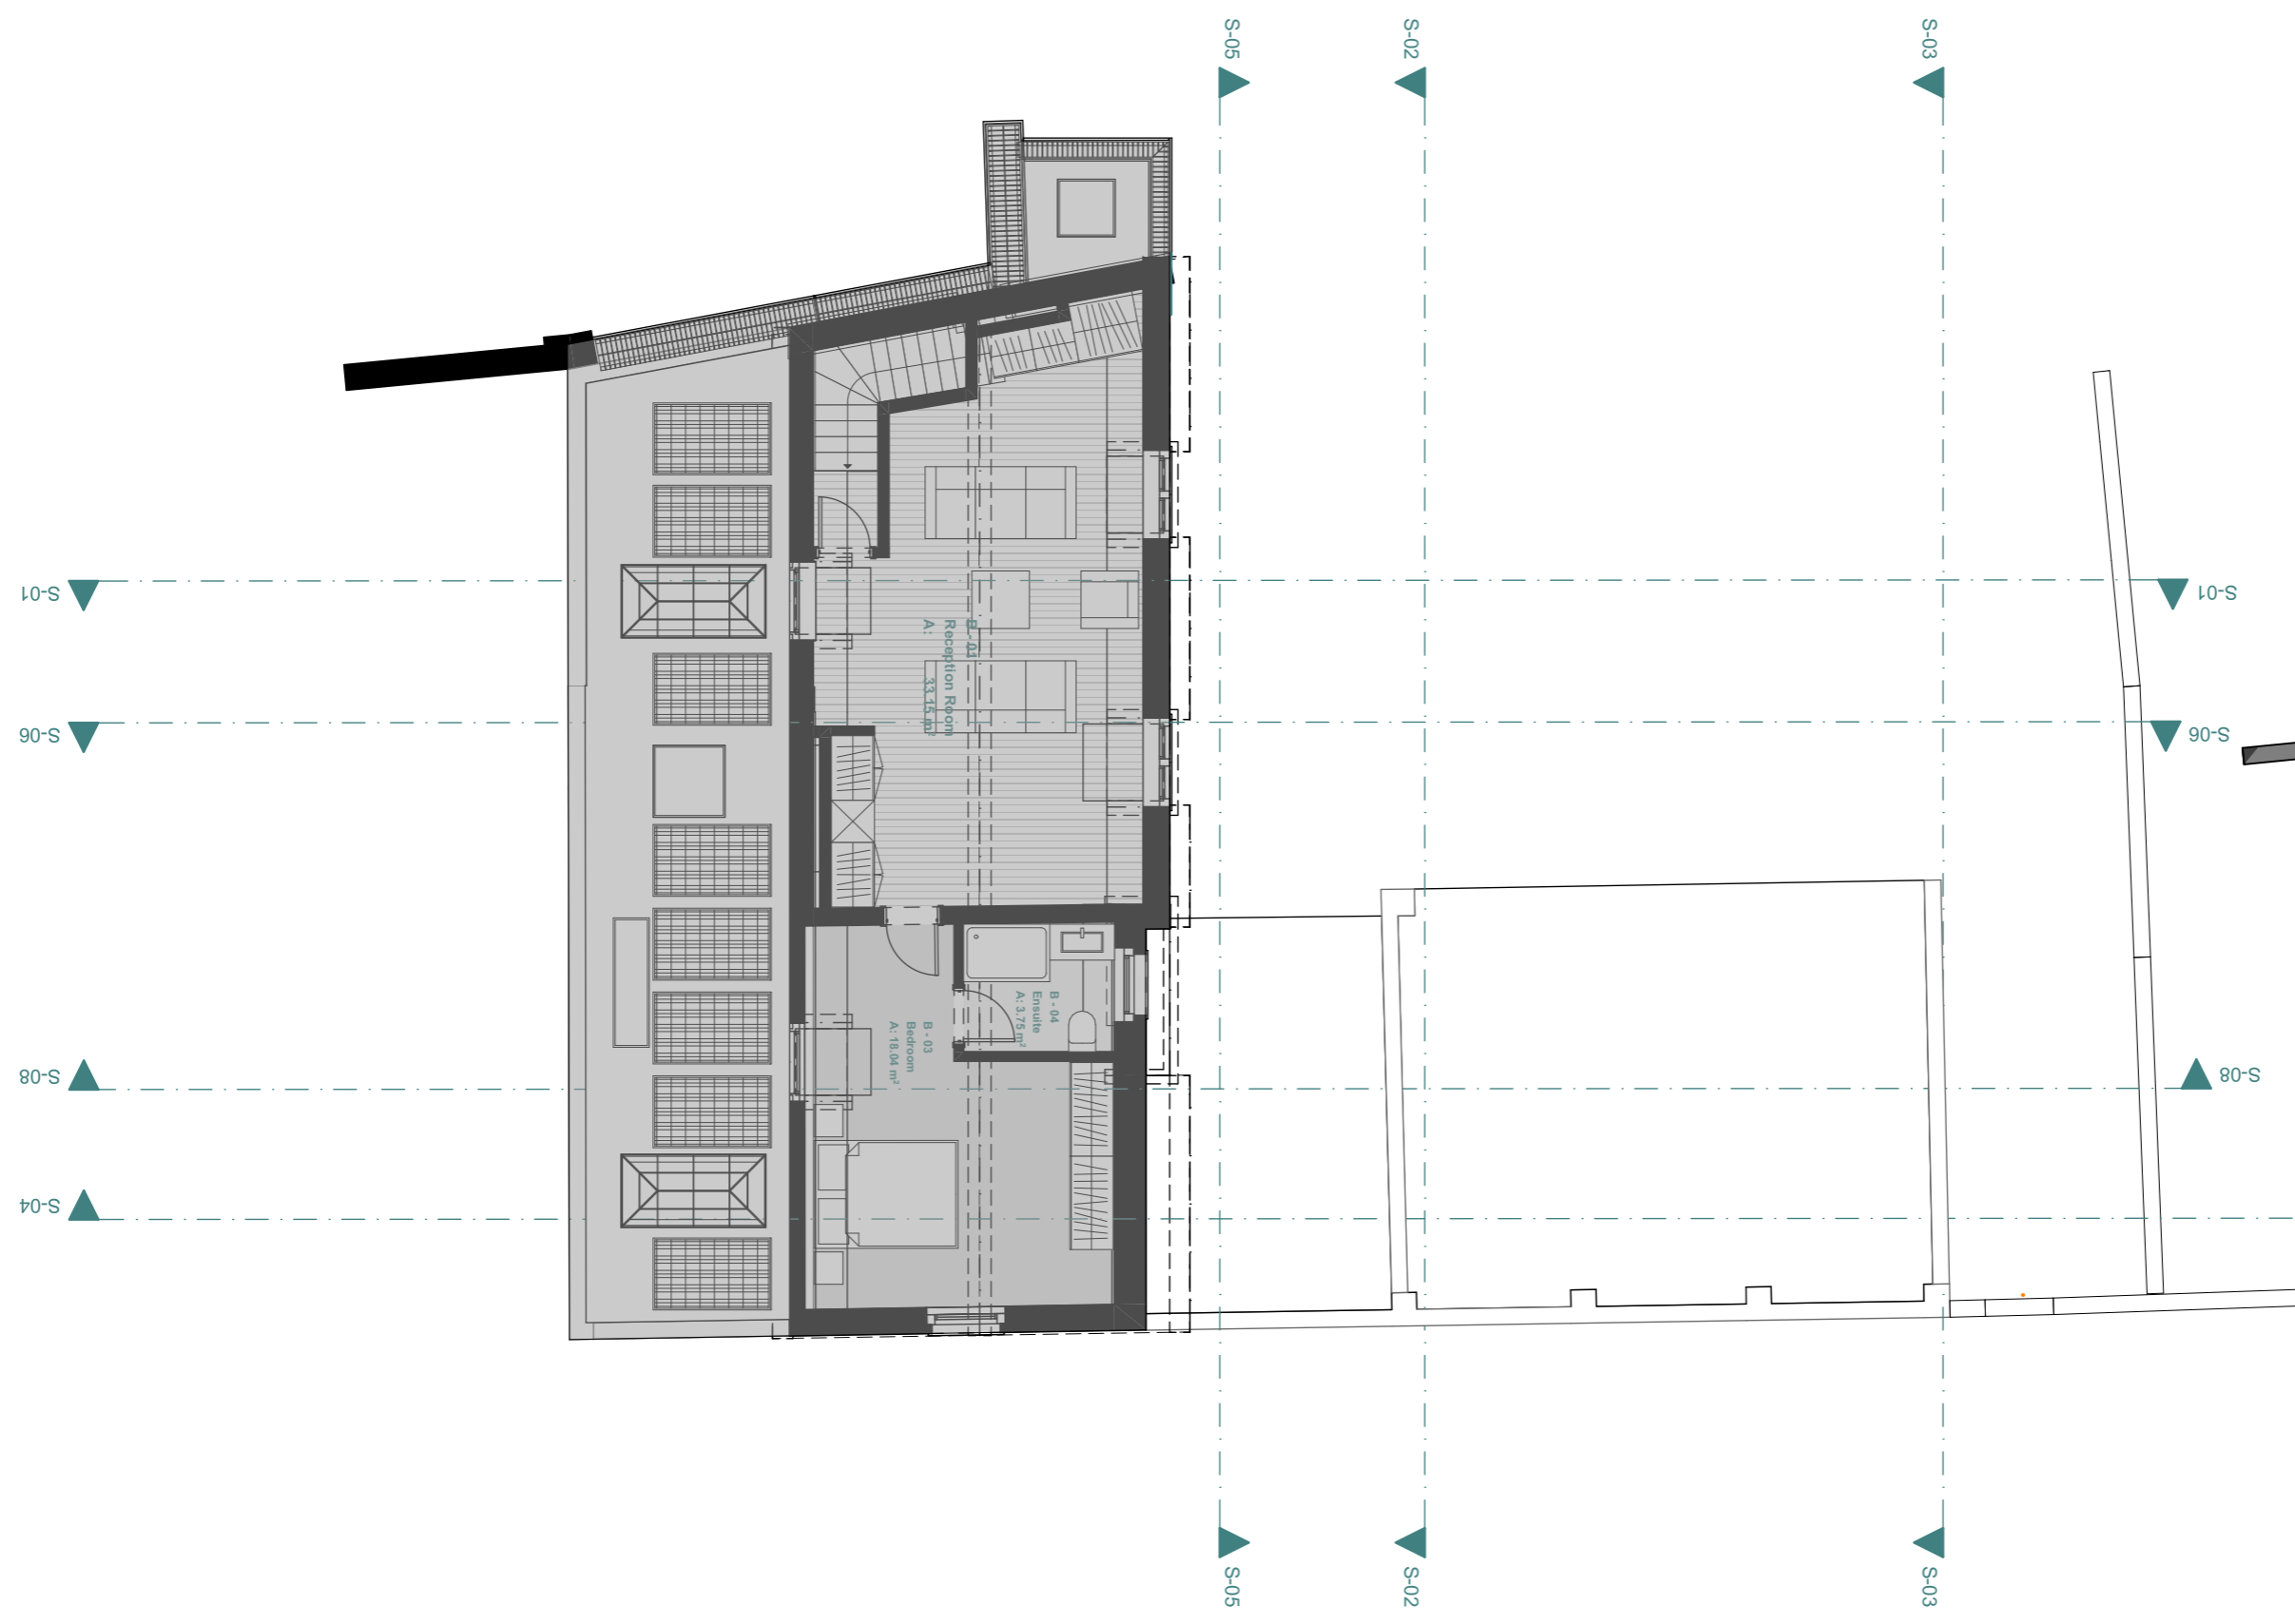

Notes:	Transmittal Set ID	Transmittal Set Name	Date	Notes:
All dimensions must be checked and UVAdesign Ltd is to be informed of any discrepancies prior to construction. All drawings prepared by UVAdesign Ltd are not to be used for any submissions, area schedule calculation or used by any other persons or companies other than UVAdesign Ltd unless written consent has been given by UVAdesign Ltd.	00	issue for planning	22/10/2024	





T: +44 (0) 20 7371 57 97
 E: hello@uvadesign.co.uk
 W: www.uvadesign.co.uk
 A: 88 Peterborough road
 Fulham SW6 3HH

Project:	Layout Title:	Issue date	Drawn by	Project code	Number	Rev
Former Hampstead Police Station Stables London NW3 1PD	EXISTING SET First Floor	22/10/2024		113-21	DM.02	01
Status:	Planning	Scale:	1:100	@A3		



Notes:	Transmittal Set ID	Transmittal Set Name	Date	Notes:
All dimensions must be checked and UVAdesign Ltd is to be informed of any discrepancies prior to construction. All drawings prepared by UVAdesign Ltd are not to be used for any submissions, area schedule calculation or used by any other persons or companies other than UVAdesign Ltd unless written consent has been given by UVAdesign Ltd.	00	issue for planning	22/10/2024	





RIBA

UVAdesign Ltd
 T: +44 (0) 20 7371 57 97
 E: hello@uvadesign.co.uk
 W: www.uvadesign.co.uk
 A: 88 Peterborough road
 Fulham SW6 3HH



Project:	Layout Title:	Issue date	Drawn by	Project code	Number	Rev
Former Hampstead Police Station Stables London NW3 1PD	EXISTING SET Elevations and Sections	22/10/2024		113-21	DM.03	01
	Status:	Scale:	@A3			
	Planning	1:100				



Notes:	Transmittal Set ID	Transmittal Set Name	Date	Notes:	T:	E:	W:	A:	Project:	Layout Title:	Issue date	Drawn by	Project code	Number	Rev
All dimensions must be checked and UVAdesign Ltd is to be informed of any discrepancies prior to construction. All drawings prepared by UVAdesign Ltd are not to be used for any submissions, area schedule calculation or used by any other persons or companies other than UVAdesign Ltd unless written consent has been given by UVAdesign Ltd.					+44 (0) 20 7371 57 97 hello@uvadesign.co.uk www.uvadesign.co.uk 88 Peterborough road Fulham SW6 3HH			Former Hampstead Police Station Stables London NW3 1PD	EXISTING SET	22/10/2024			113-21	DM.04	01
	00	issue for planning	22/10/2024						Elevations and Sections	Scale:					
										Planning	1:100	@A3			