


1 EXISTING LOWER GROUND FLOOR

1:100 @ A3




NOTES: Do not scale from this drawing. All dimensions in millimeters. All dimensions to be checked on site. All omissions and discrepancies to be reported to the architect immediately.

This drawing is © BetterPAD.

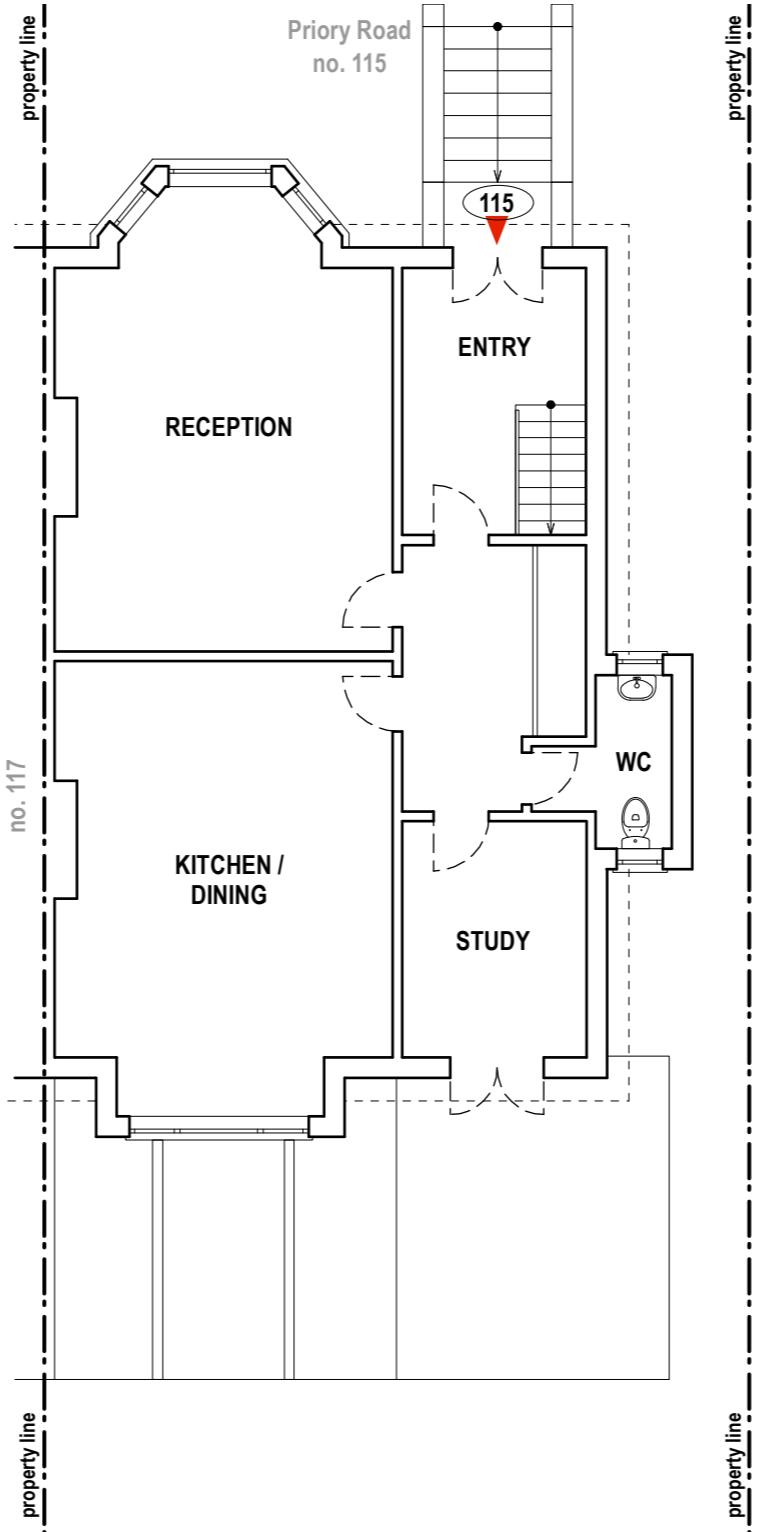

2 EXISTING UPPER GROUND FLOOR

1:100 @ A3

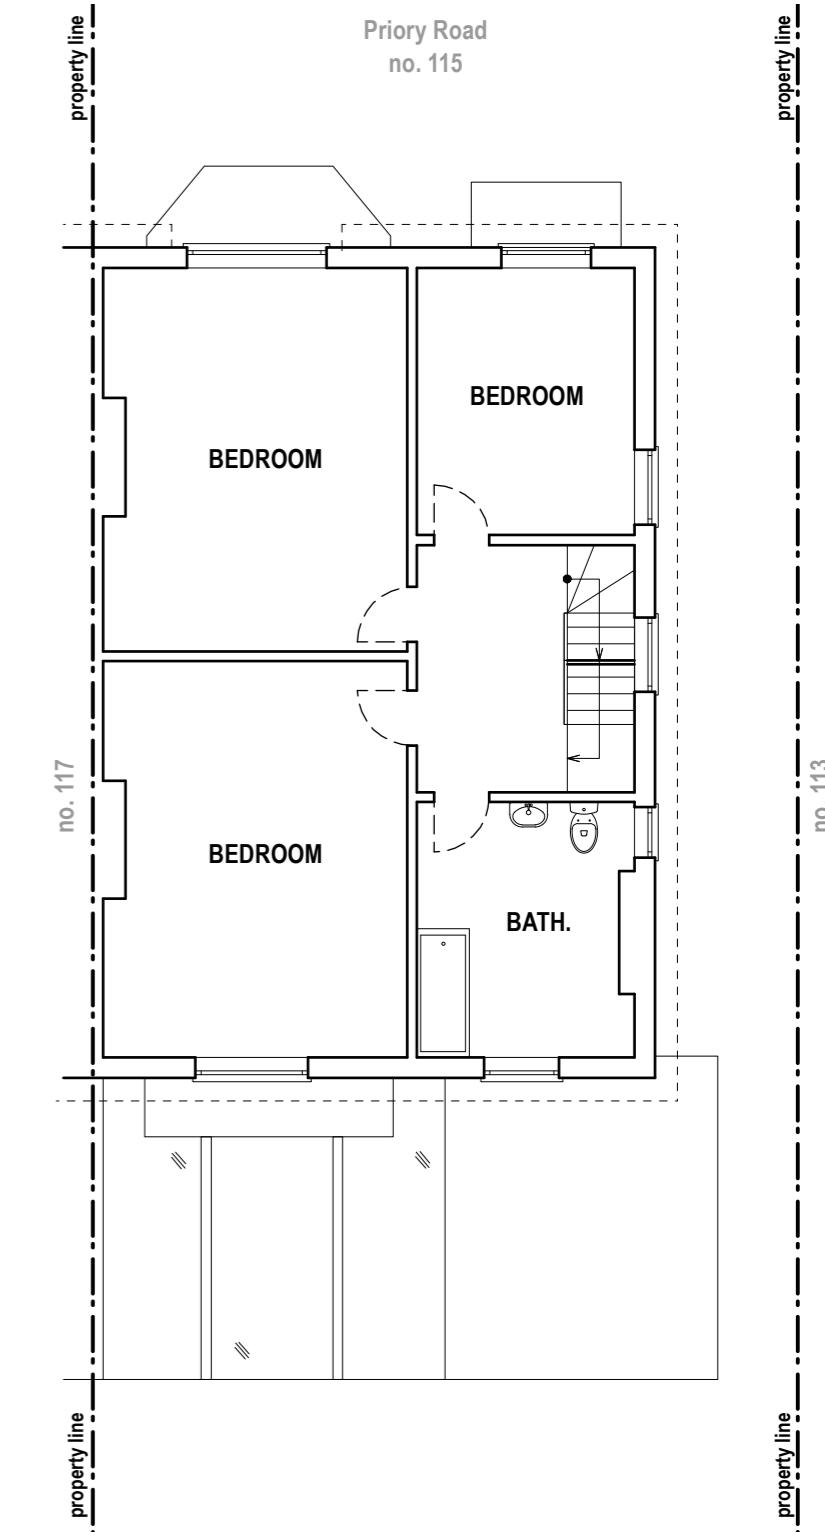

3 EXISTING FIRST FLOOR

1:100 @ A3

Rev:	Date:	Description:
00	28.10.2024	Issue for Planning

Project Name:	Priory Road NW6 3NN
No.:	2411

Drawing Title: Existing Plans (1 of 2)

Project Phase: Planning

Scale: 1:100 @ A3 | Drawn / Checked: BP / BP

Drawing No.: PL.01

Rev: 00

BetterPAD

www.betterpad.co.uk
0203 952 7959
hello@betterpad.co.uk

