



1 DEMOLITION LOWER GROUND FLOOR
1:100 @ A3

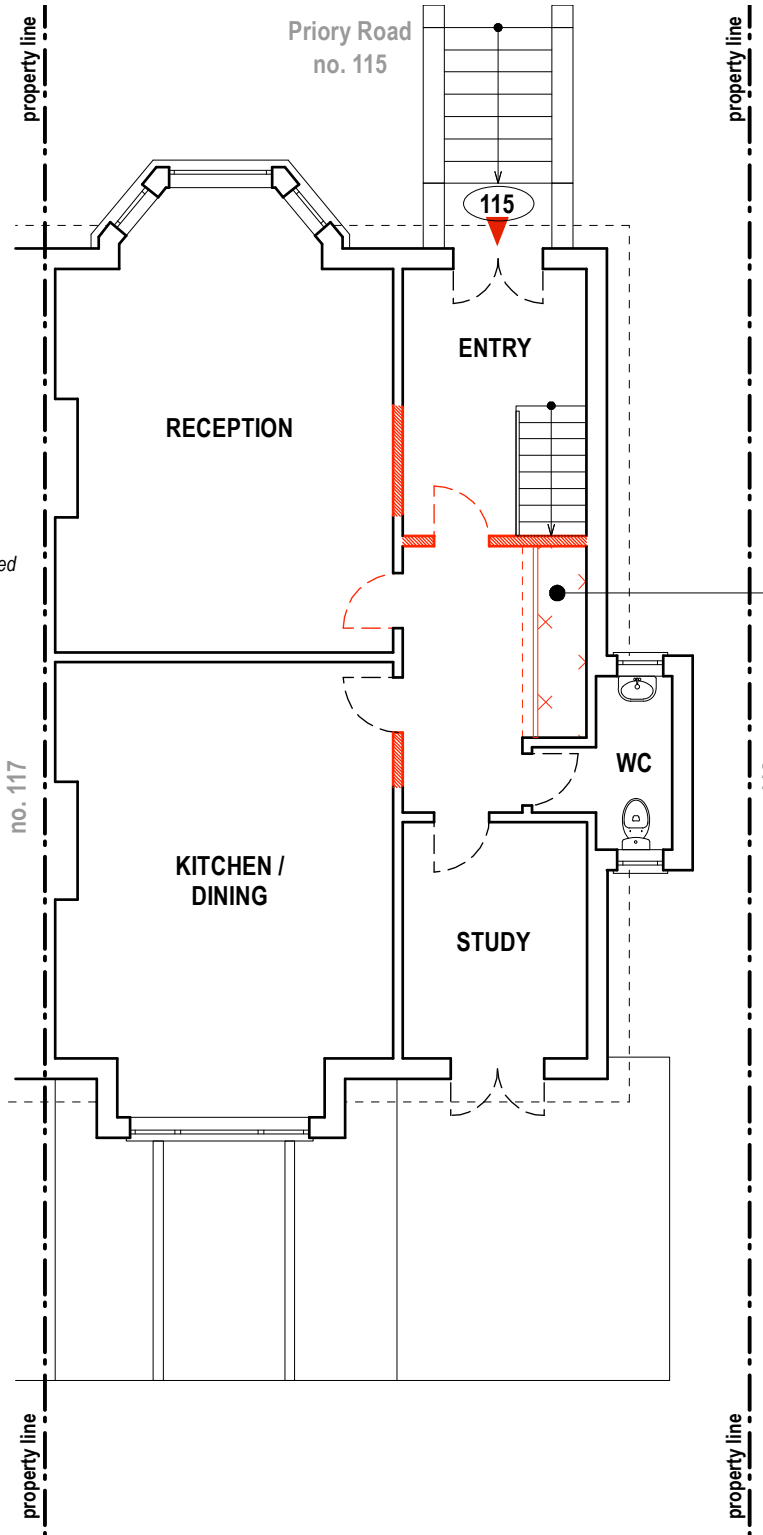

2 DEMOLITION UPPER GROUND FLOOR
1:100 @ A3

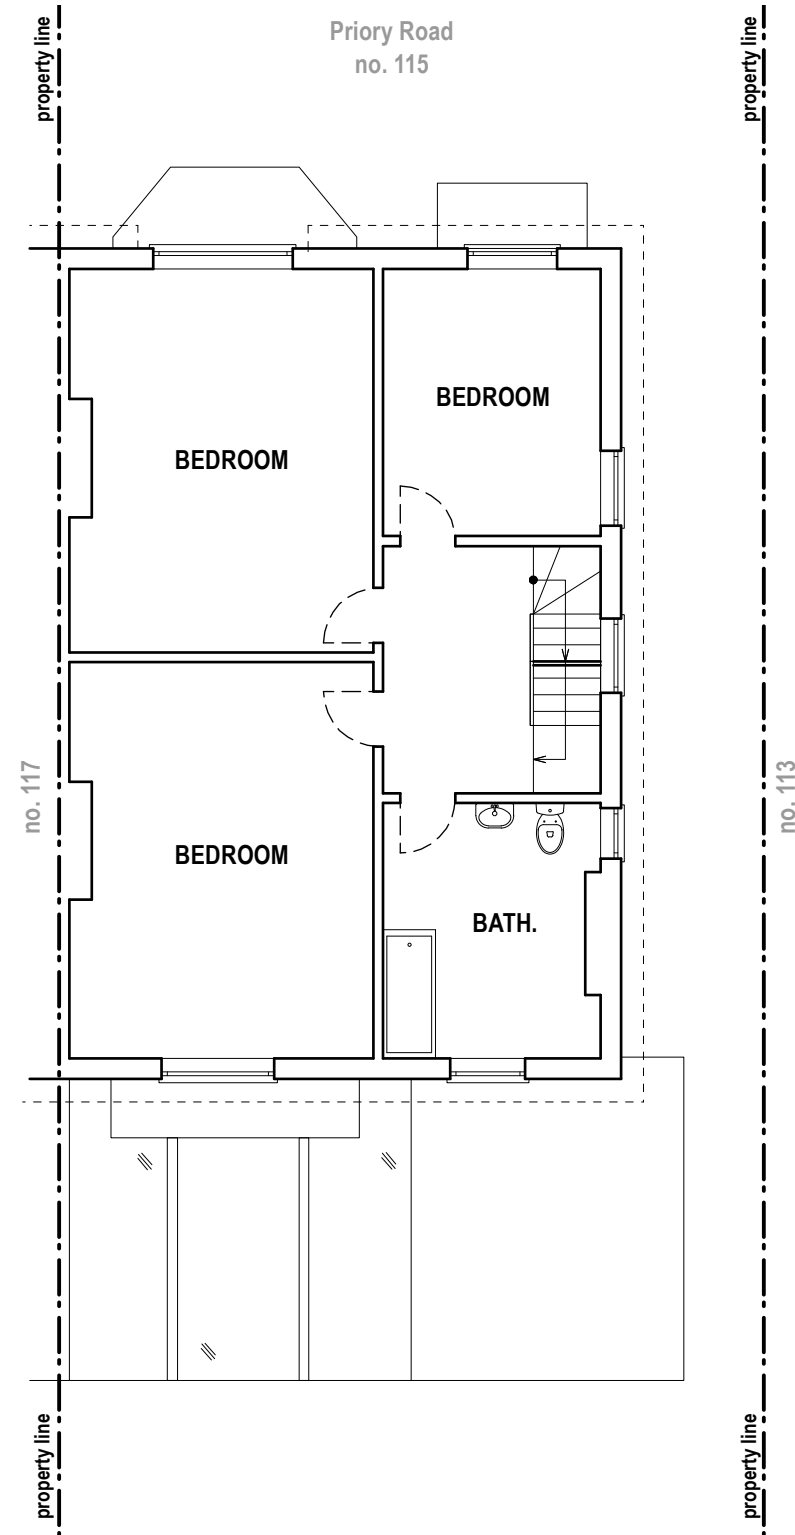

3 DEMOLITION FIRST FLOOR
1:100 @ A3



NOTES: Do not scale from this drawing. All dimensions in millimeters. All dimensions to be checked on site. All omissions and discrepancies to be reported to the architect immediately.

This drawing is © BetterPAD.

Rev:	Date:	Description:
00	28.10.2024	Issue for Planning

Project Name:	Priory Road NW6 3NN	No.: 2411
Drawing Title:	Demolition Plans (1 of 2)	
Project Phase:	Planning	
Scale: 1:100 @ A3	Drawn / Checked: BP / BP	
Drawing No.: PL.04	Rev: 00	

BetterPAD

www.betterpad.co.uk
0203 952 7959
hello@betterpad.co.uk

