


1 DEMOLITION SECOND FLOOR
1:100 @ A3



2 DEMOLITION ROOF
1:100 @ A3

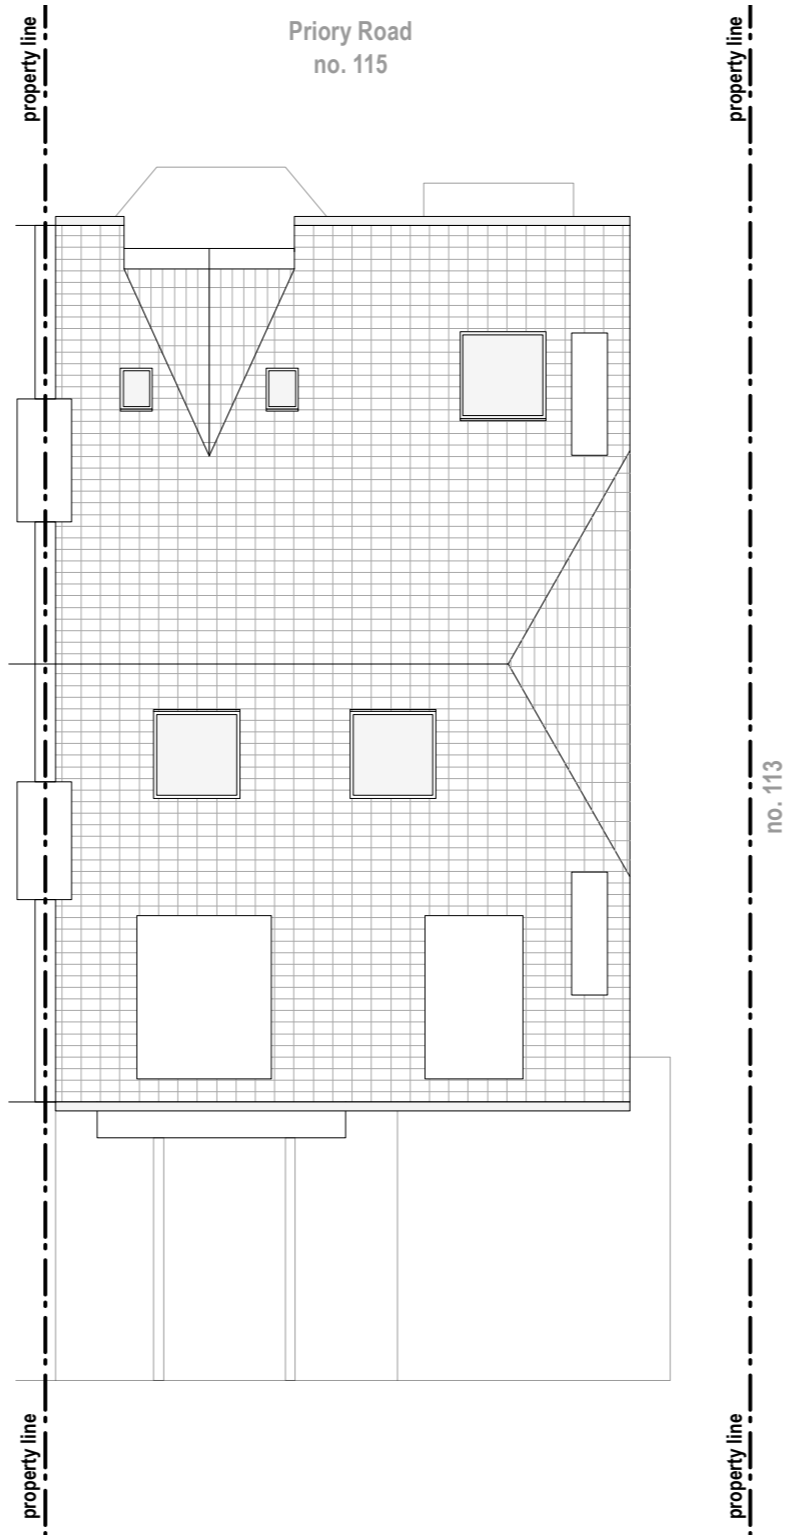

NOTES: Do not scale from this drawing. All dimensions in millimeters. All dimensions to be checked on site. All omissions and discrepancies to be reported to the architect immediately.

This drawing is © BetterPAD.

Rev:	Date:	Description:
00	28.10.2024	Issue for Planning

Project Name:	Priory Road NW6 3NN	No.: 2411
----------------------	------------------------	------------------

Drawing Title:	Demolition Plans (2 of 2)	
-----------------------	---------------------------	--

Project Phase:	Planning	
-----------------------	----------	--

Scale: 1:100 @ A3	Drawn / Checked: BP / BP
--------------------------	---------------------------------

Drawing No.: PL.05	Rev: 00
---------------------------	----------------

BetterPAD

www.betterpad.co.uk
0203 952 7959
hello@betterpad.co.uk

