



1 PROPOSED SECOND FLOOR
1:100 @ A3

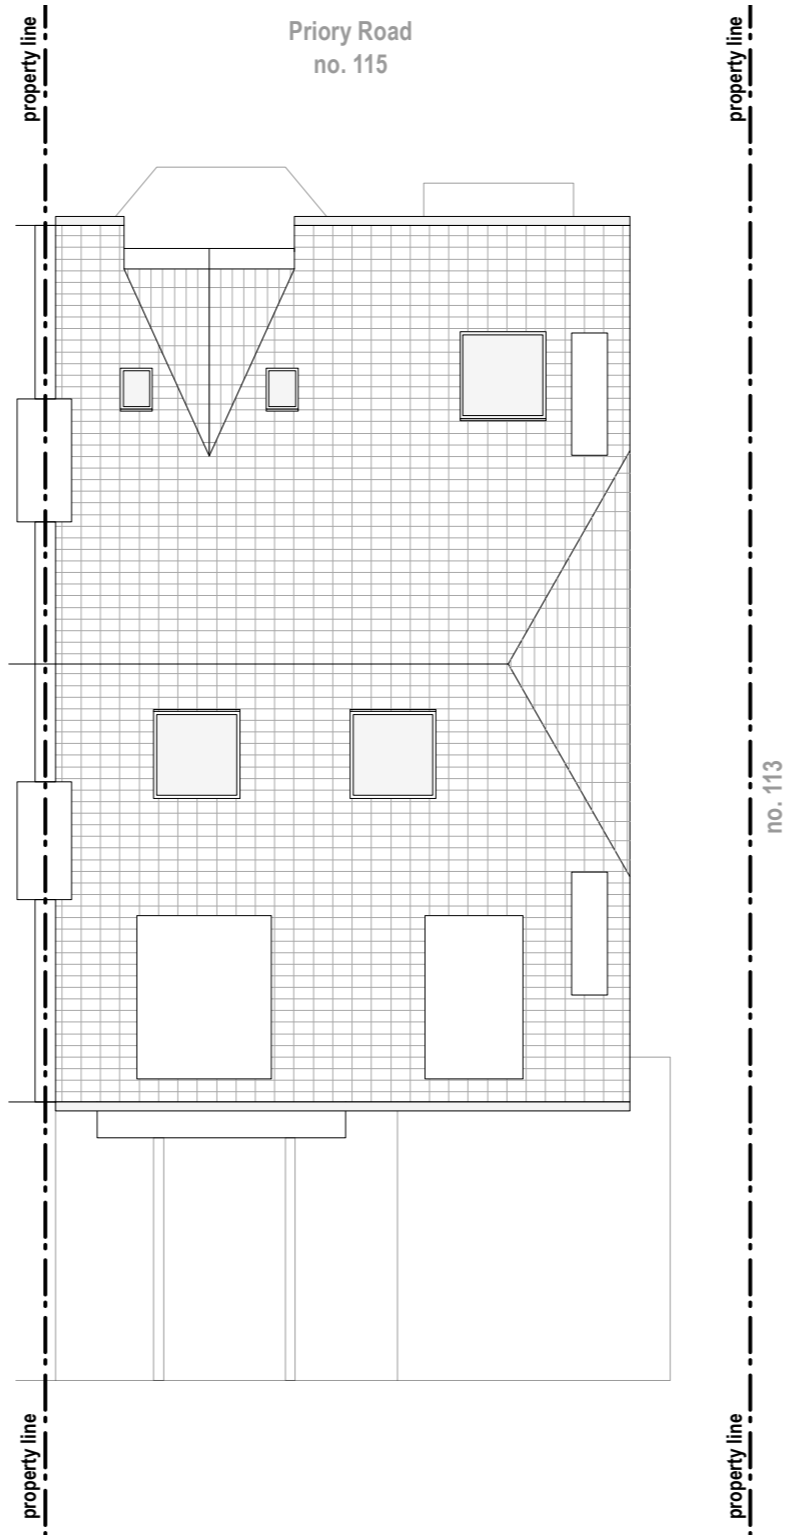

2 PROPOSED ROOF
1:100 @ A3

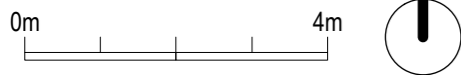

NOTES: Do not scale from this drawing. All dimensions in millimeters. All dimensions to be checked on site. All omissions and discrepancies to be reported to the architect immediately.

This drawing is © BetterPAD.

Rev:	Date:	Description:
00	28.10.2024	Issue for Planning

Project Name:	Priory Road NW6 3NN	No.: 2411
Drawing Title:	Proposed Plans (2 of 2)	
Project Phase:	Planning	
Scale: 1:100 @ A3	Drawn / Checked: BP / BP	
Drawing No.: PL.08	Rev: 00	

BetterPAD

www.betterpad.co.uk
0203 952 7959
hello@betterpad.co.uk

