



**Elevation**  
1 : 25 @ A3

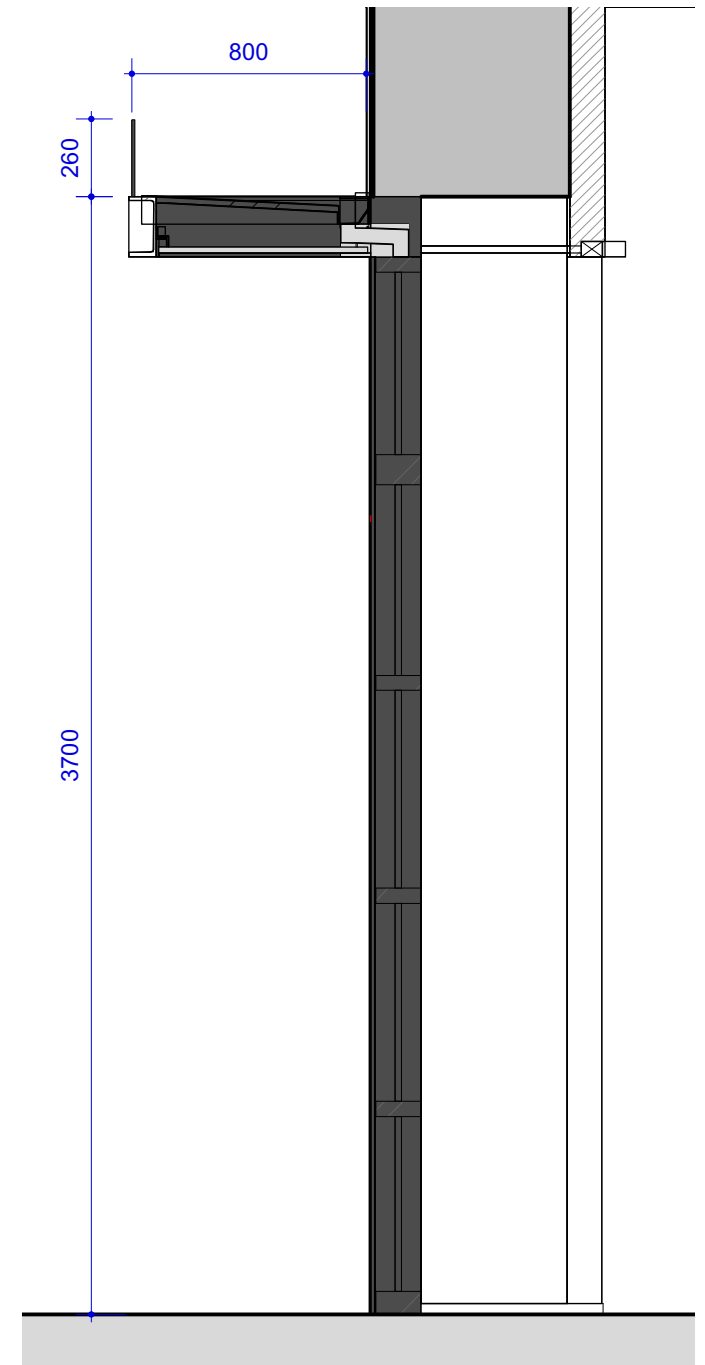

**Section**  
1 : 25 @ A3

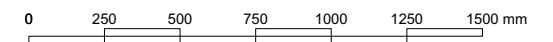

| REV | Date       | Comment                                    |
|-----|------------|--|
| P1  | 28/10/2024 | Issued for advertising consent application |

Drawing Name:  
**External Signage - Proposed**

Drawing No. **MK\_075\_80\_400** Rev. **P1**  
© Marsh Keene Limited. Do not scale from this drawing. All dimensions to be checked on site. Any discrepancies to be reported to the architect.

Status: **Planning** Issue Date: 28/10/2024 Scale: 1:25 @ A3 Drawn By: **JM**

Project Name: **Thames & Hudson** Project Address: 6-24 Britannia St, London, WC1X 9JD Project No.: 075