



Elevation
1 : 25 @ A3

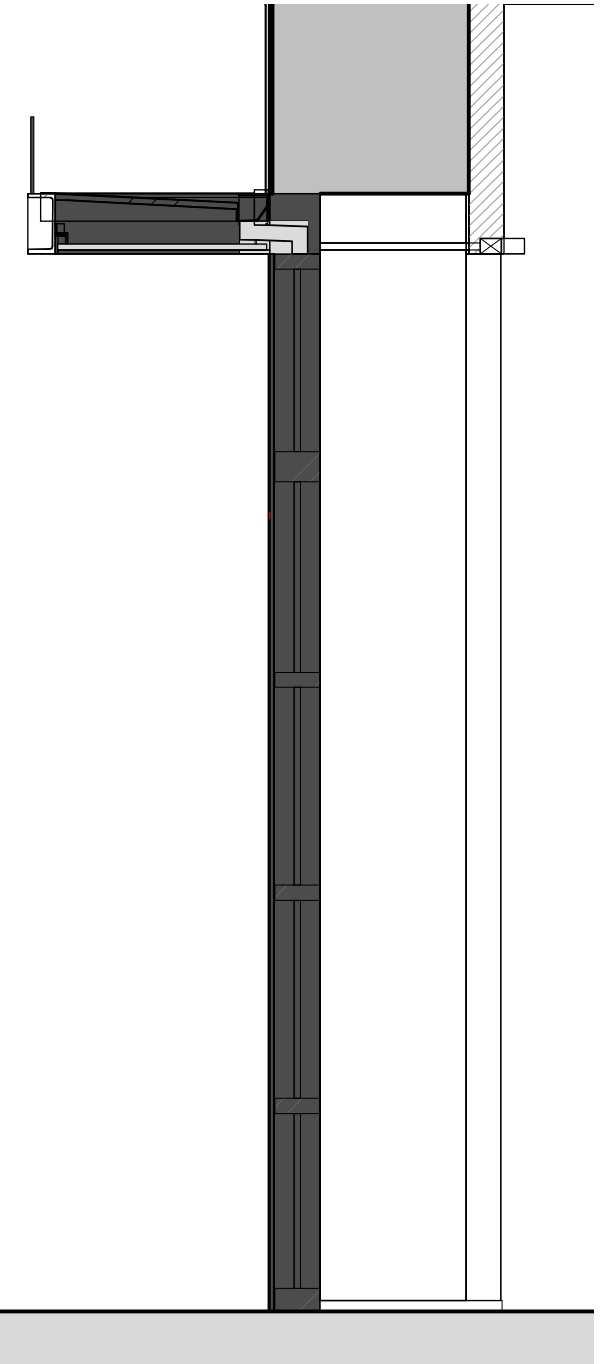

Section
1 : 25 @ A3

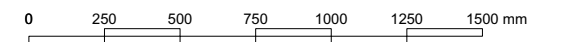

REV	Date	Comment
P1	28/10/2024	Issued for advertising consent application

Drawing Name:
External Signage - Existing

Drawing No. **MK_075_80_401** Rev. **P1**
© Marsh Keene Limited. Do not scale from this drawing. All dimensions to be checked on site. Any discrepancies to be reported to the architect.

Status: **Planning** Issue Date: 28/10/2024 Scale: 1:25 @ A3 Drawn By: **JM**

Project Name: **Thames & Hudson** Project Address: 6-24 Britannia St, London, WC1X 9JD Project No.: **075**