


GROUND FLOOR PLAN AS PROPOSED


FIRST FLOOR PLAN AS PROPOSED

SECOND FLOOR PLAN AS PROPOSED

ROOF PLAN AS PROPOSED

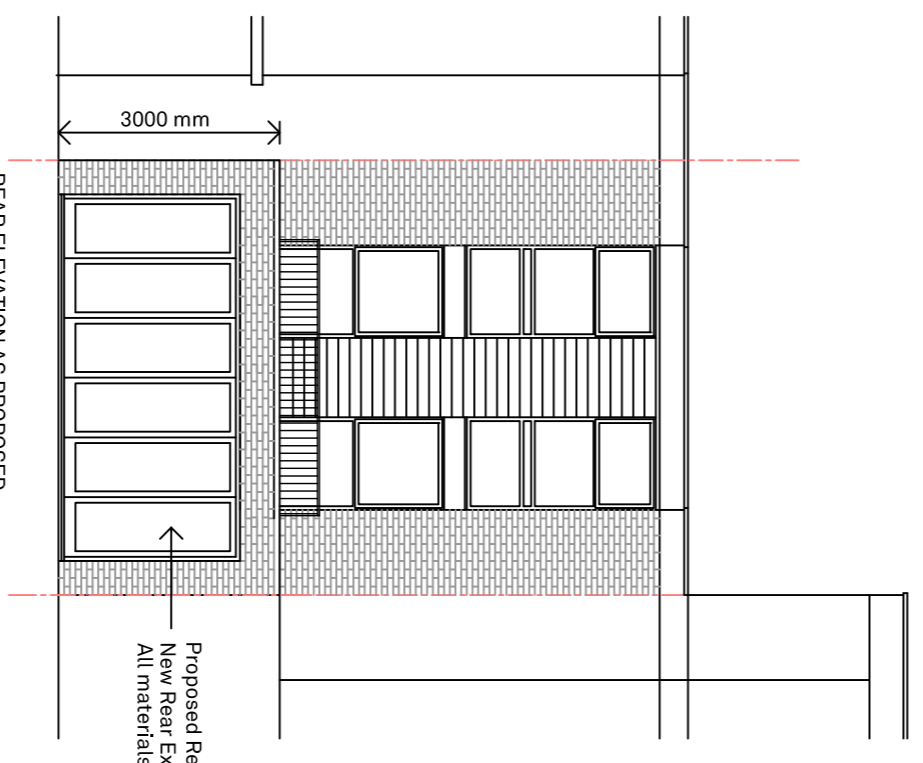

REAR ELEVATION AS PROPOSED

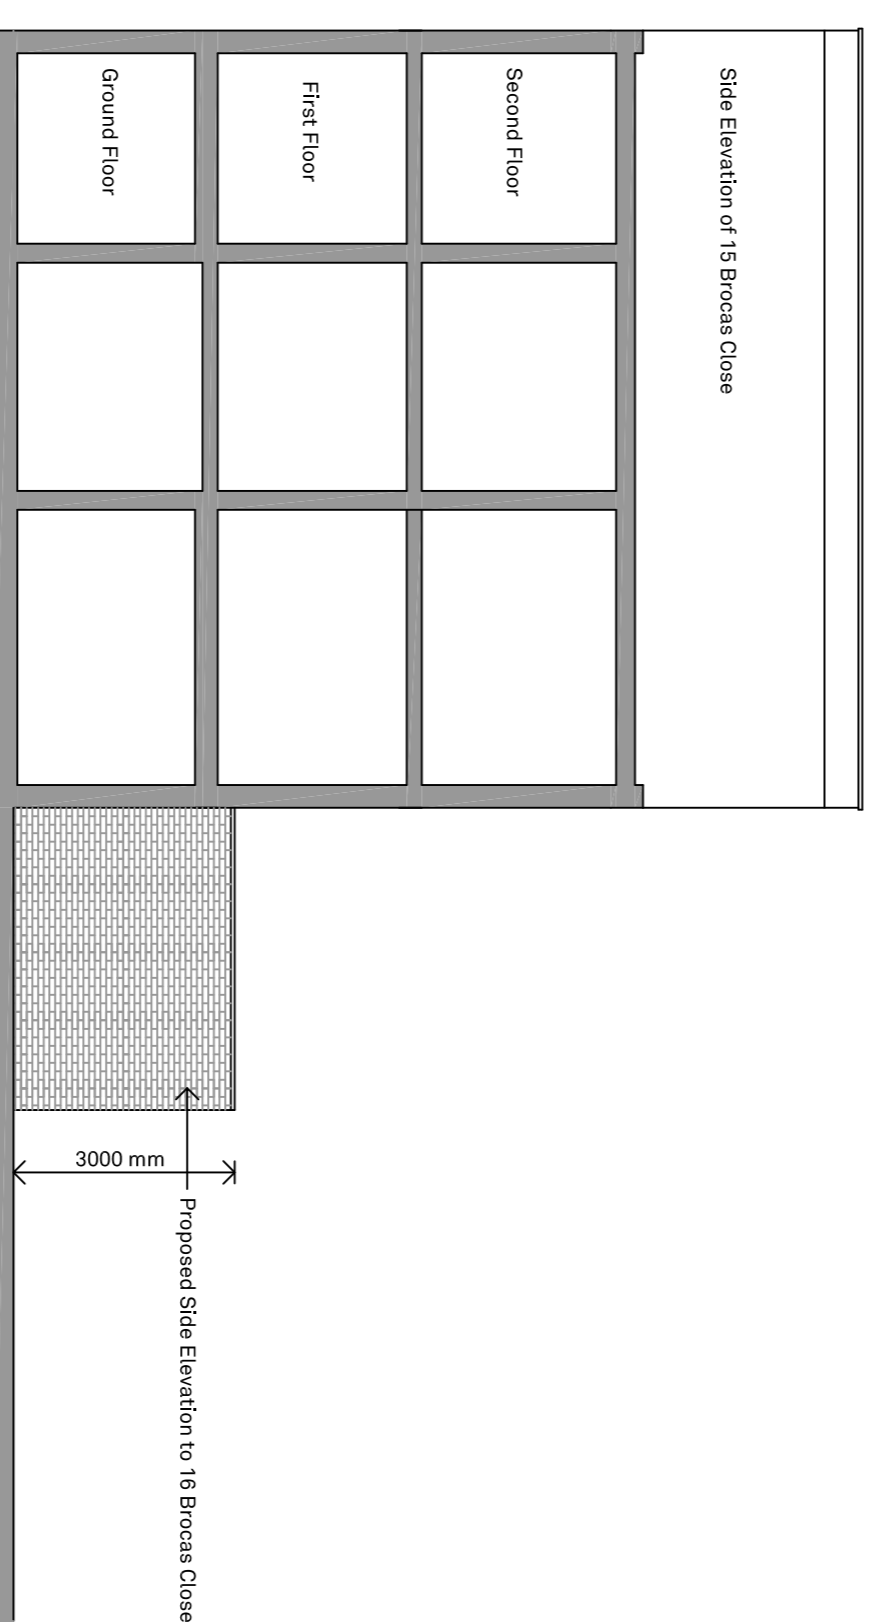


NOMINAL CROSS SECTION THRU 17 BROCAS CLOSE SHOWING SIDE ELEVATION TO 15 BROCAS CLOSE

**SUBMISSION: PRIOR APPROVAL**

**Notes:**

- This drawing to be read in conjunction with the architectural specifications, structural and construction drawings and specifications.
- Any discrepancies between this and any other relevant drawing must be brought to the attention of the architect immediately.
- Note to Builder: All dimensions are to be used as shown. Do not scale from any part of this drawing.
- This drawing remains the property of ROH Architects Limited and is protected by copyright.

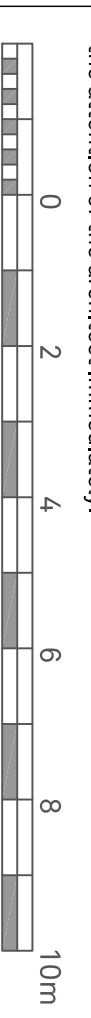

Rev	Date	Description
A	29/10/24	Dimension added

**Client**  
Mrs D Stumash

**Project**  
Rear Extension at 15 Brocas Close, London NW3 3LD

**Title**  
Rear and Elevation as Proposed

**Job No** 24007  
**Date** Oct 2024  
**Scale** 1:100 @ A1  
**Scale** 1:200 @ A3

**Rev** A  
**Drawn** SLL

**Stage** -  
**CHKD** -

**ROH ARCHITECTS**

Tel: +44 (0)20 7372 7578  
robert@roh-architects.com  
www.roh-architects.com