


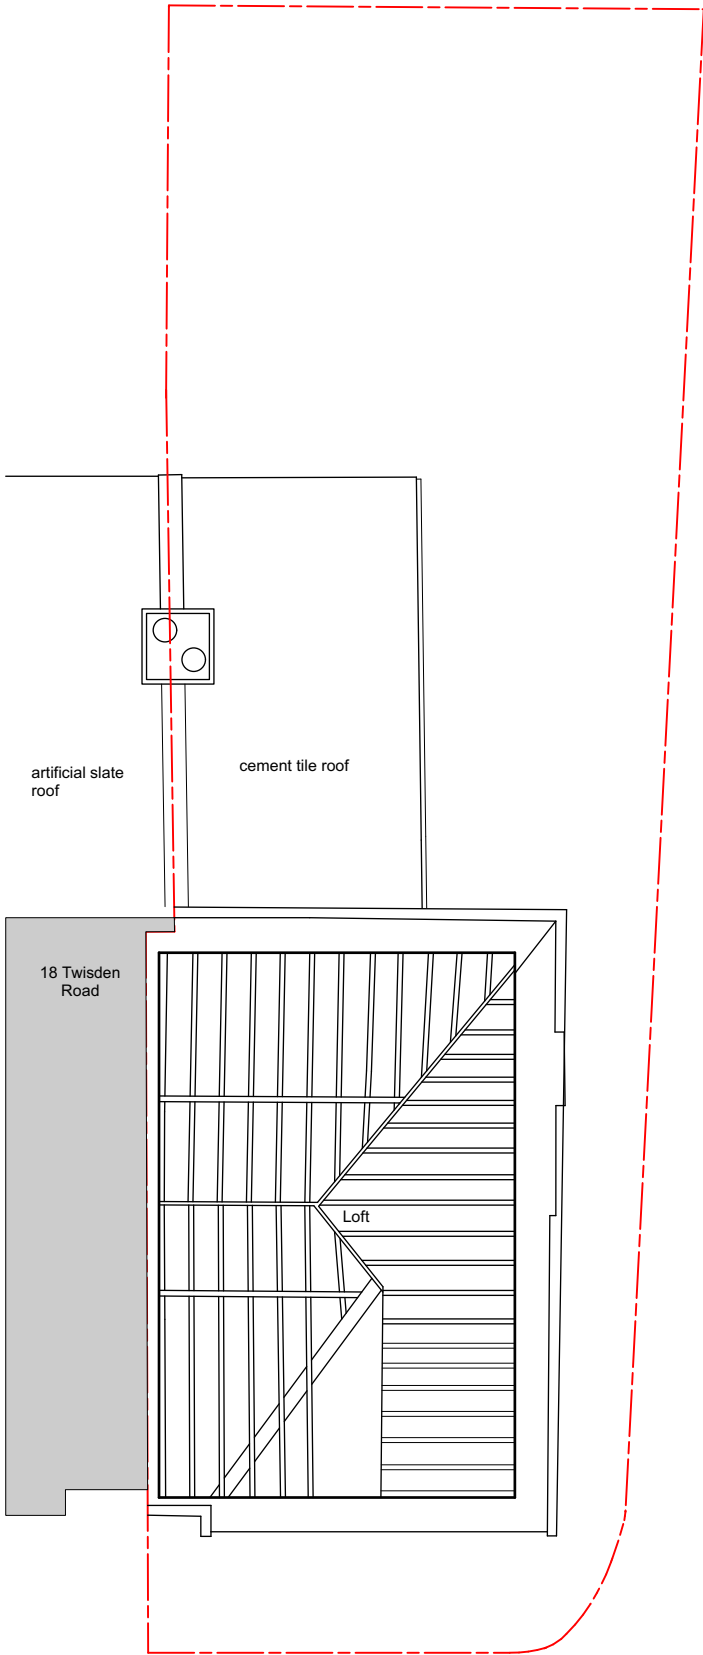

Notes


These plans and specifications prepared by Robert Dye Architects LLP as instruments of professional service shall remain the property of Robert Dye Architects LLP.

These plans may not be copied or re-used without the express written consent of Robert Dye Architects LLP. The use of these plans for construction is permitted only when specifically released for construction reference by a dated authorised signature.

These plans are project and site specific and shall only be used for their intended purpose unless otherwise permitted by written consent of Robert Dye Architects LLP.

All dimensions shown are indicative and must be double checked on site by the contractor. Any inconsistencies found must be reported to Robert Dye Architects LLP.

DO NOT SCALE FROM THE DRAWING

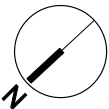

Rev	Date	Notes

robertdye

Robert Dye Architects LLP
4 Ella Mews, Cressy Road London NW3 2NH

tel: 020 7267 9388 www.robertdye.com
fax: 020 7267 9345 email: info@robertdye.com

project	16 Twisden Road	project no	321
drawing	Existing Attic Plan	scale	1:100 @A3
		drawn by	SD
drawing no	EX 004	rev	/
		date	October 2024
		dwg status	Information