


EXISTING AREA FLAT 2 = 17.5
 PROPOSED ADDITION = 21.5
 TOTAL PROPOSED AREA = 39.0 M²

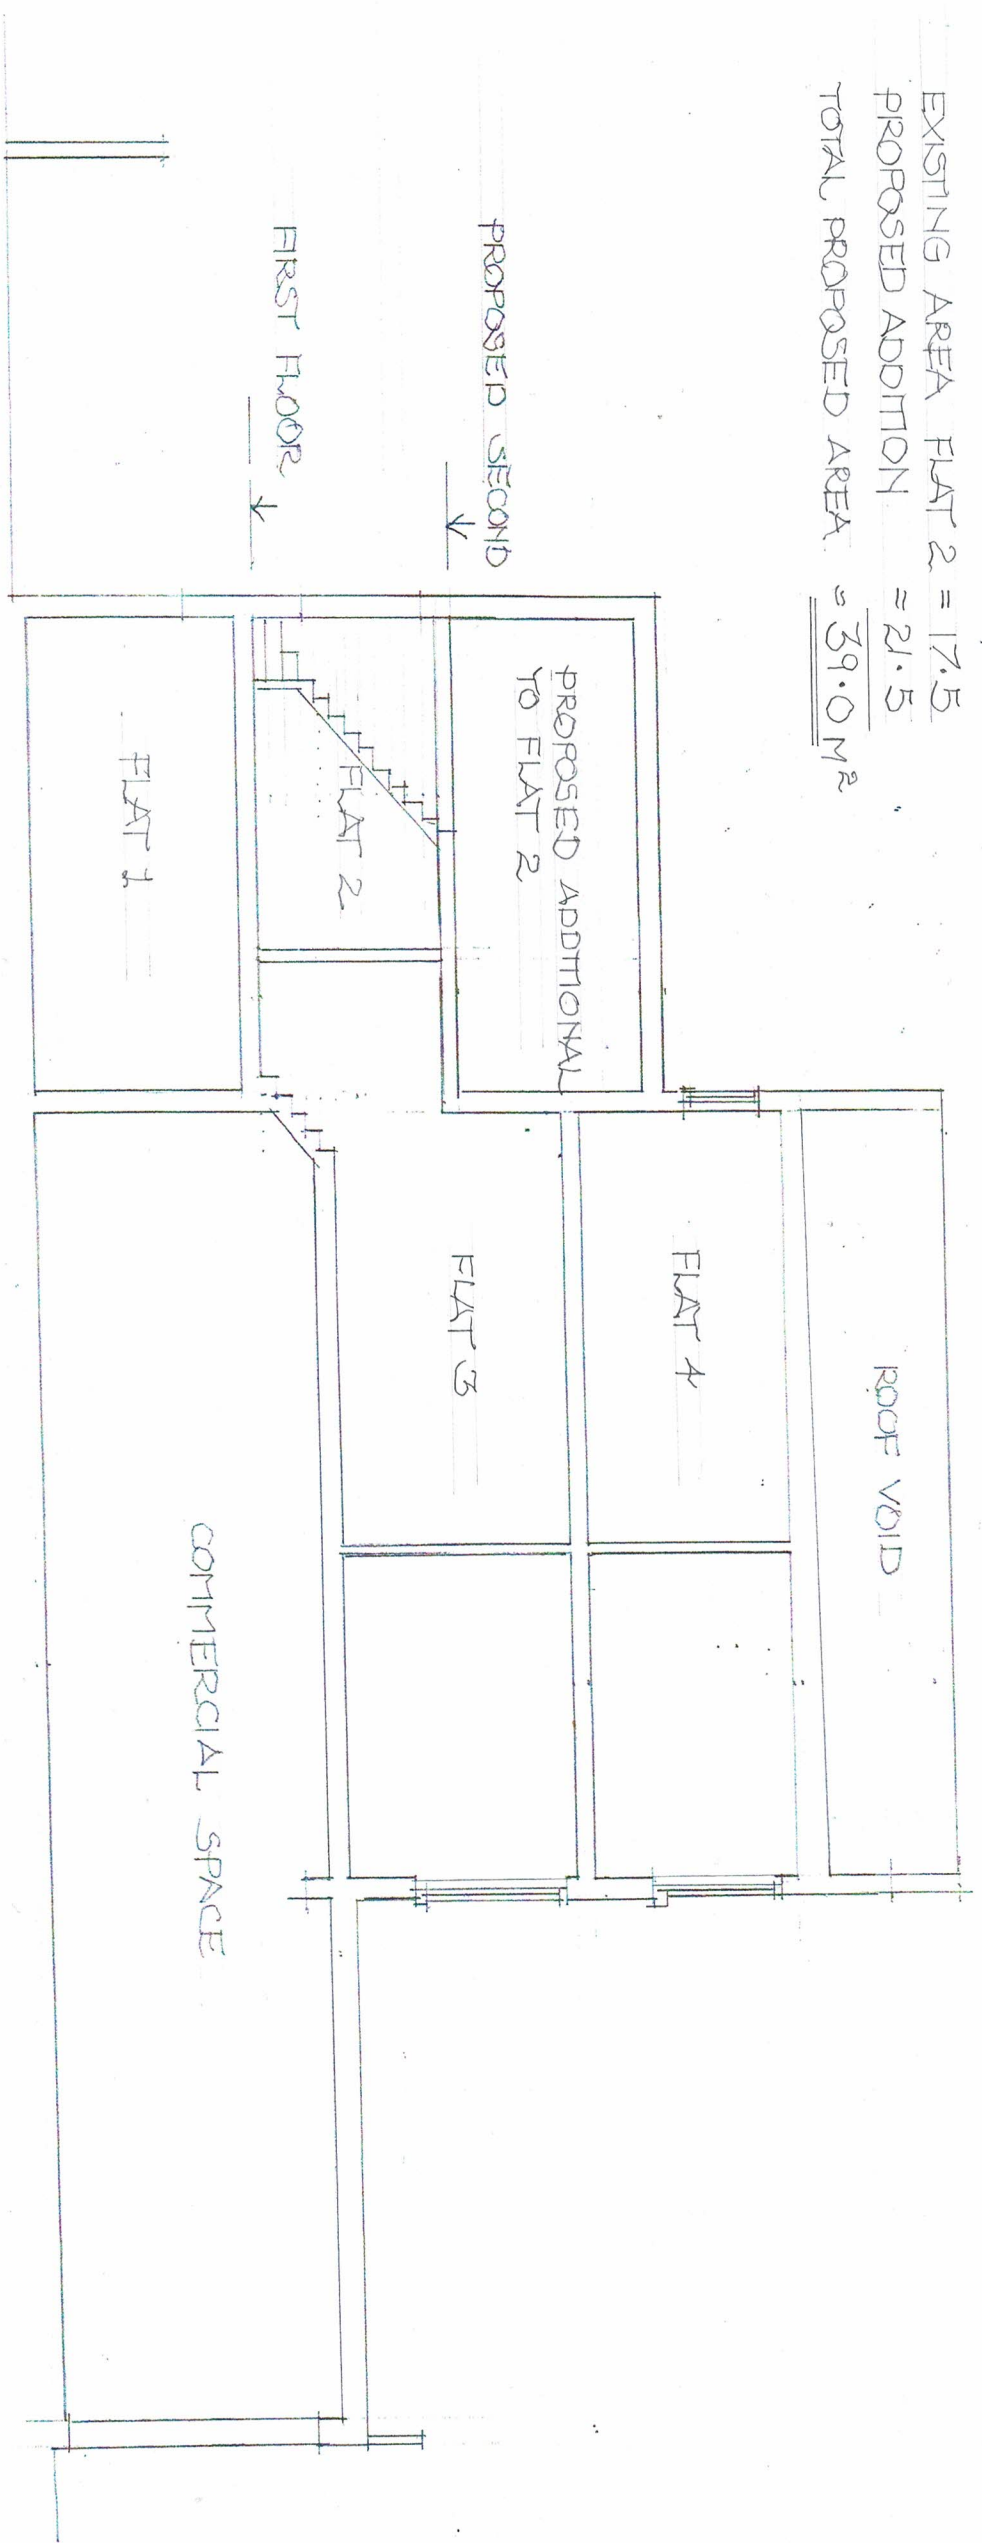

SECTION WITH PROPOSED
 ADDITION OF REAR STOREY

SCALE 1:100



Proposals for	Dwg No.	
18a Cricklewood Broadway NW2 3HD	CBF 01	
keithdunford@gmail.com 07932174640		