

ROOF LINE



NO. 5 ERSKINE MEWS

Proposed Roof design - mansard design on side elevation with green roof along the slope

SECOND FLOOR

FIRST FLOOR

EXTERNAL PATHWAY

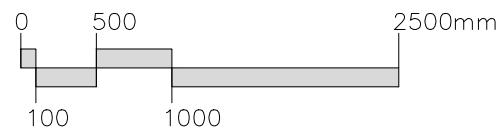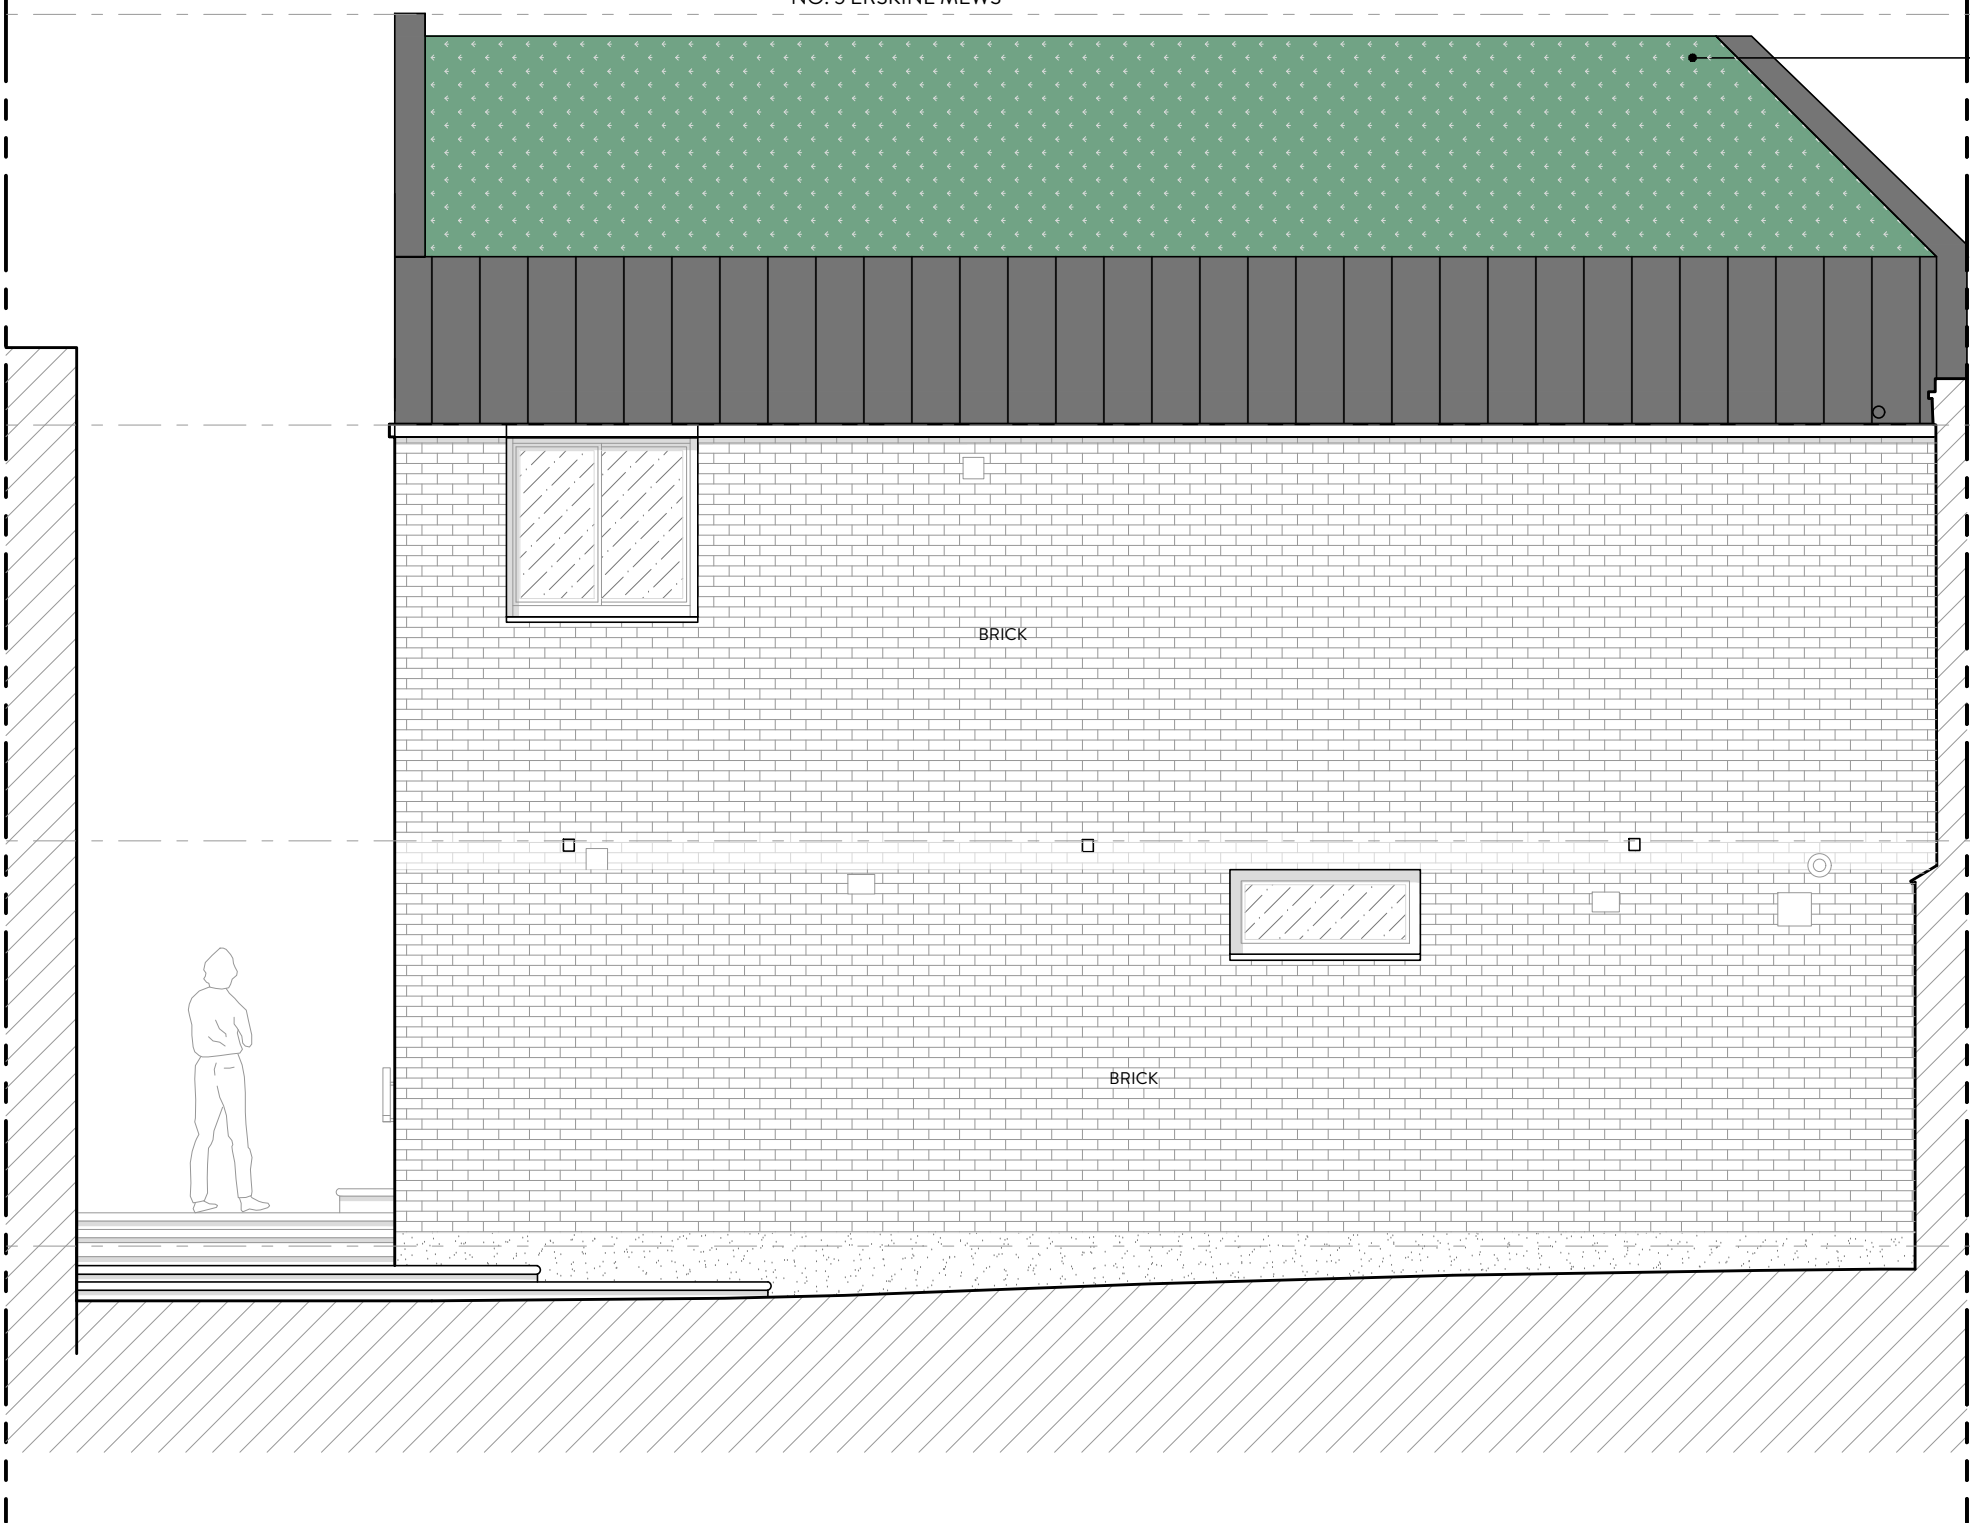

PROJECT: 5 ERSKINE MEWS, LONDON NW3 3AP
 DRAWING TITLE: PROPOSED SIDE ELEVATION

DATE: MARCH 2024 STATUS: PLANNING SCALE: 1:50 @ A3 DWG NO/REV:

MALIN+LYNN +44 (0)7980 504 546
 +44 (0)7931 659006
 hello@malinandlynn.com

106/207