

ROOF LINE

ROOF LINE

SECOND FLOOR




SECOND FLOOR

FIRST FLOOR

FIRST FLOOR

GROUND FLOOR

GROUND FLOOR

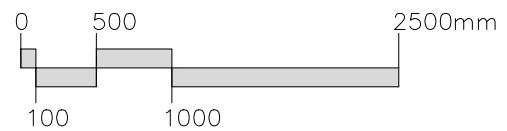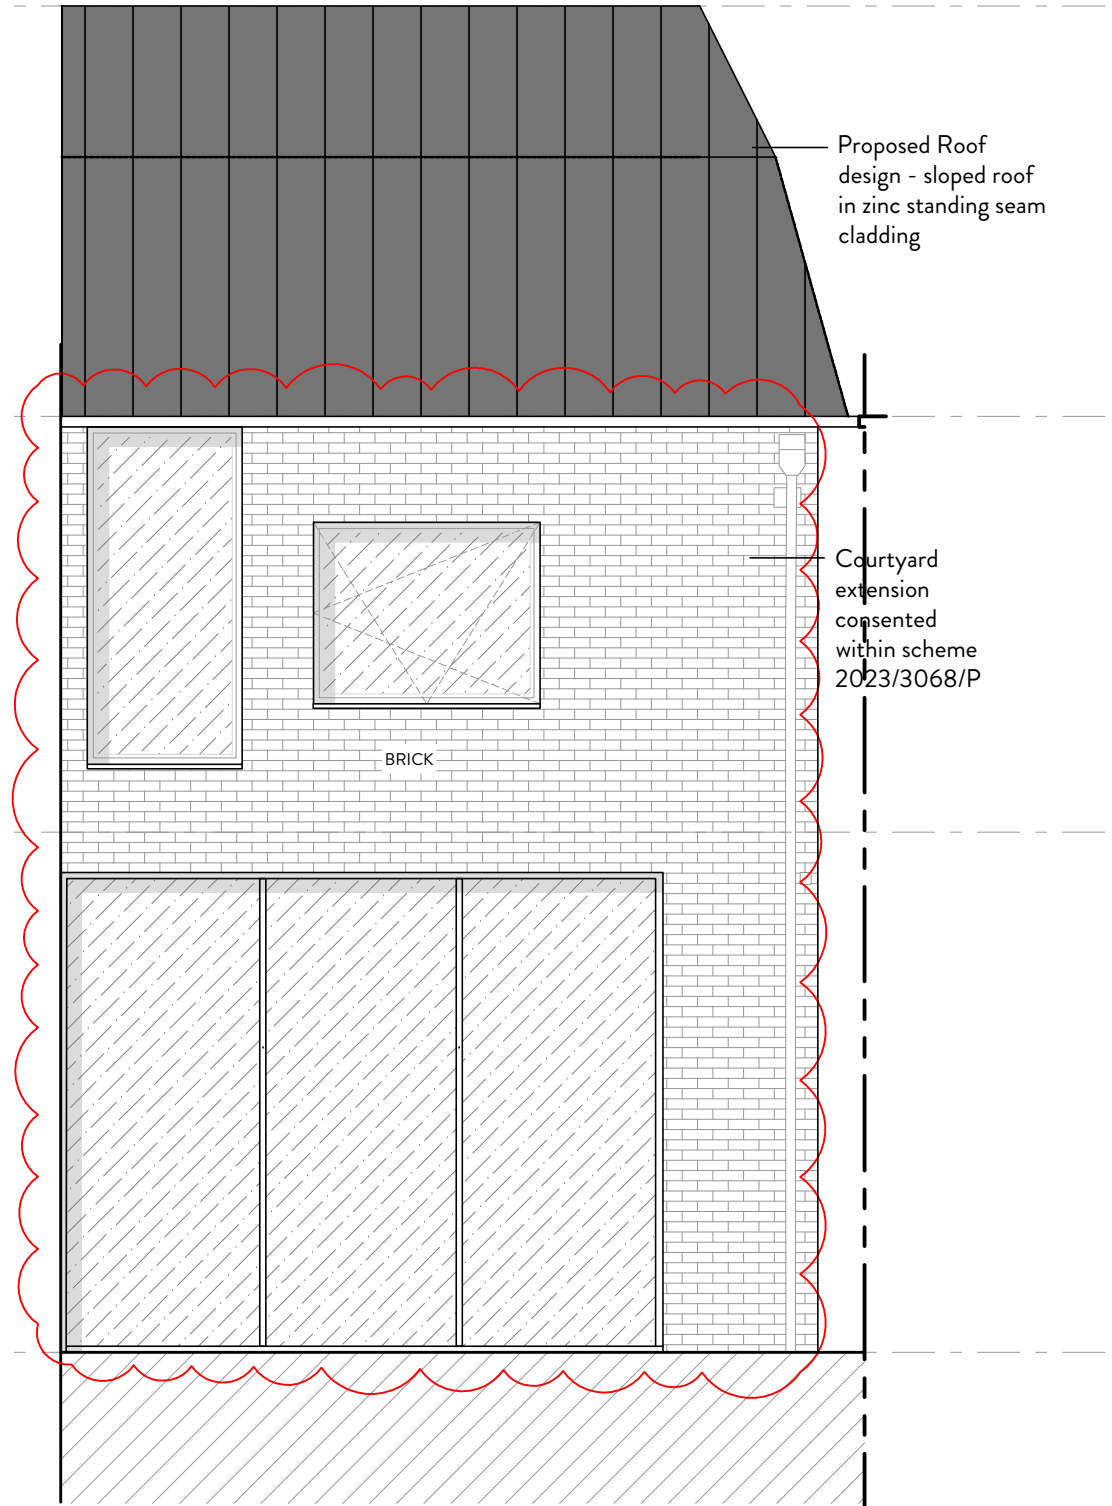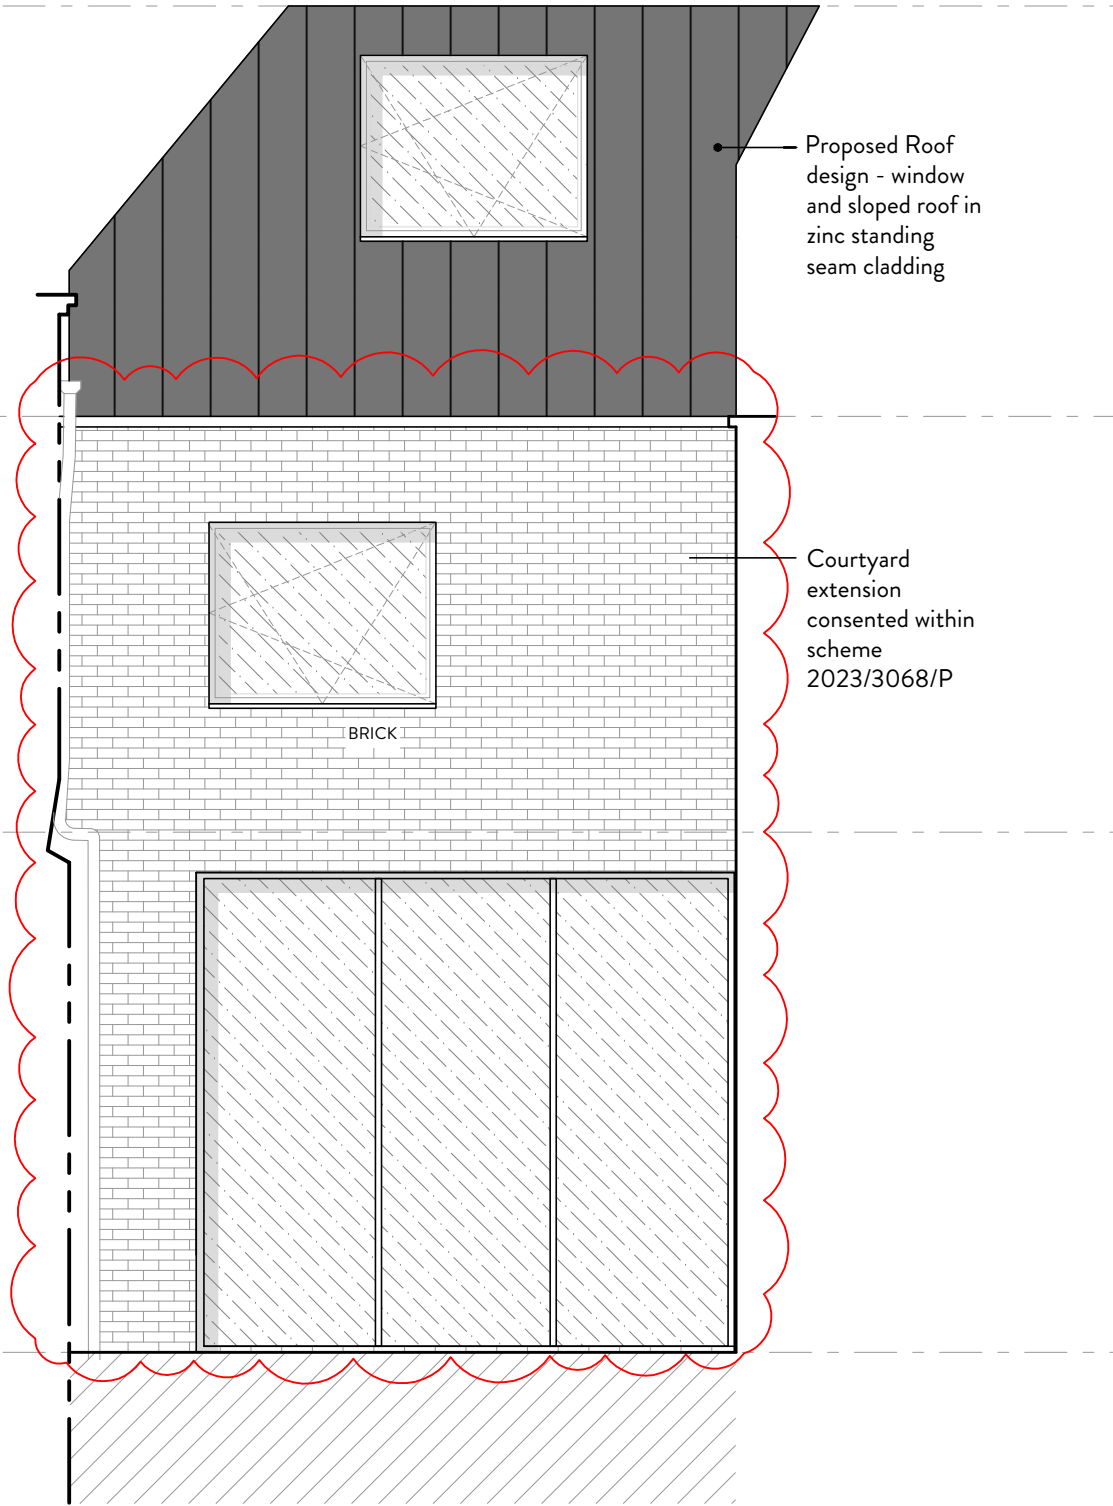

PROJECT: 5 ERSKINE MEWS, LONDON NW3 3AP

DRAWING TITLE: PROPOSED COURTYARD ELEVATIONS

DATE: MARCH 2024 STATUS: PLANNING

SCALE: 1:50 @ A3

DWG NO/REV:

MALIN+LYNN +44 (0)7980 504 546 +44 (0)7931 659006 hello@malinandlynn.com

106/208