


01: EXISTING SIDE ELEVATION OF 33-34 LIGHTWELL



02: PROPOSED SIDE ELEVATION OF 33-34 LIGHTWELL

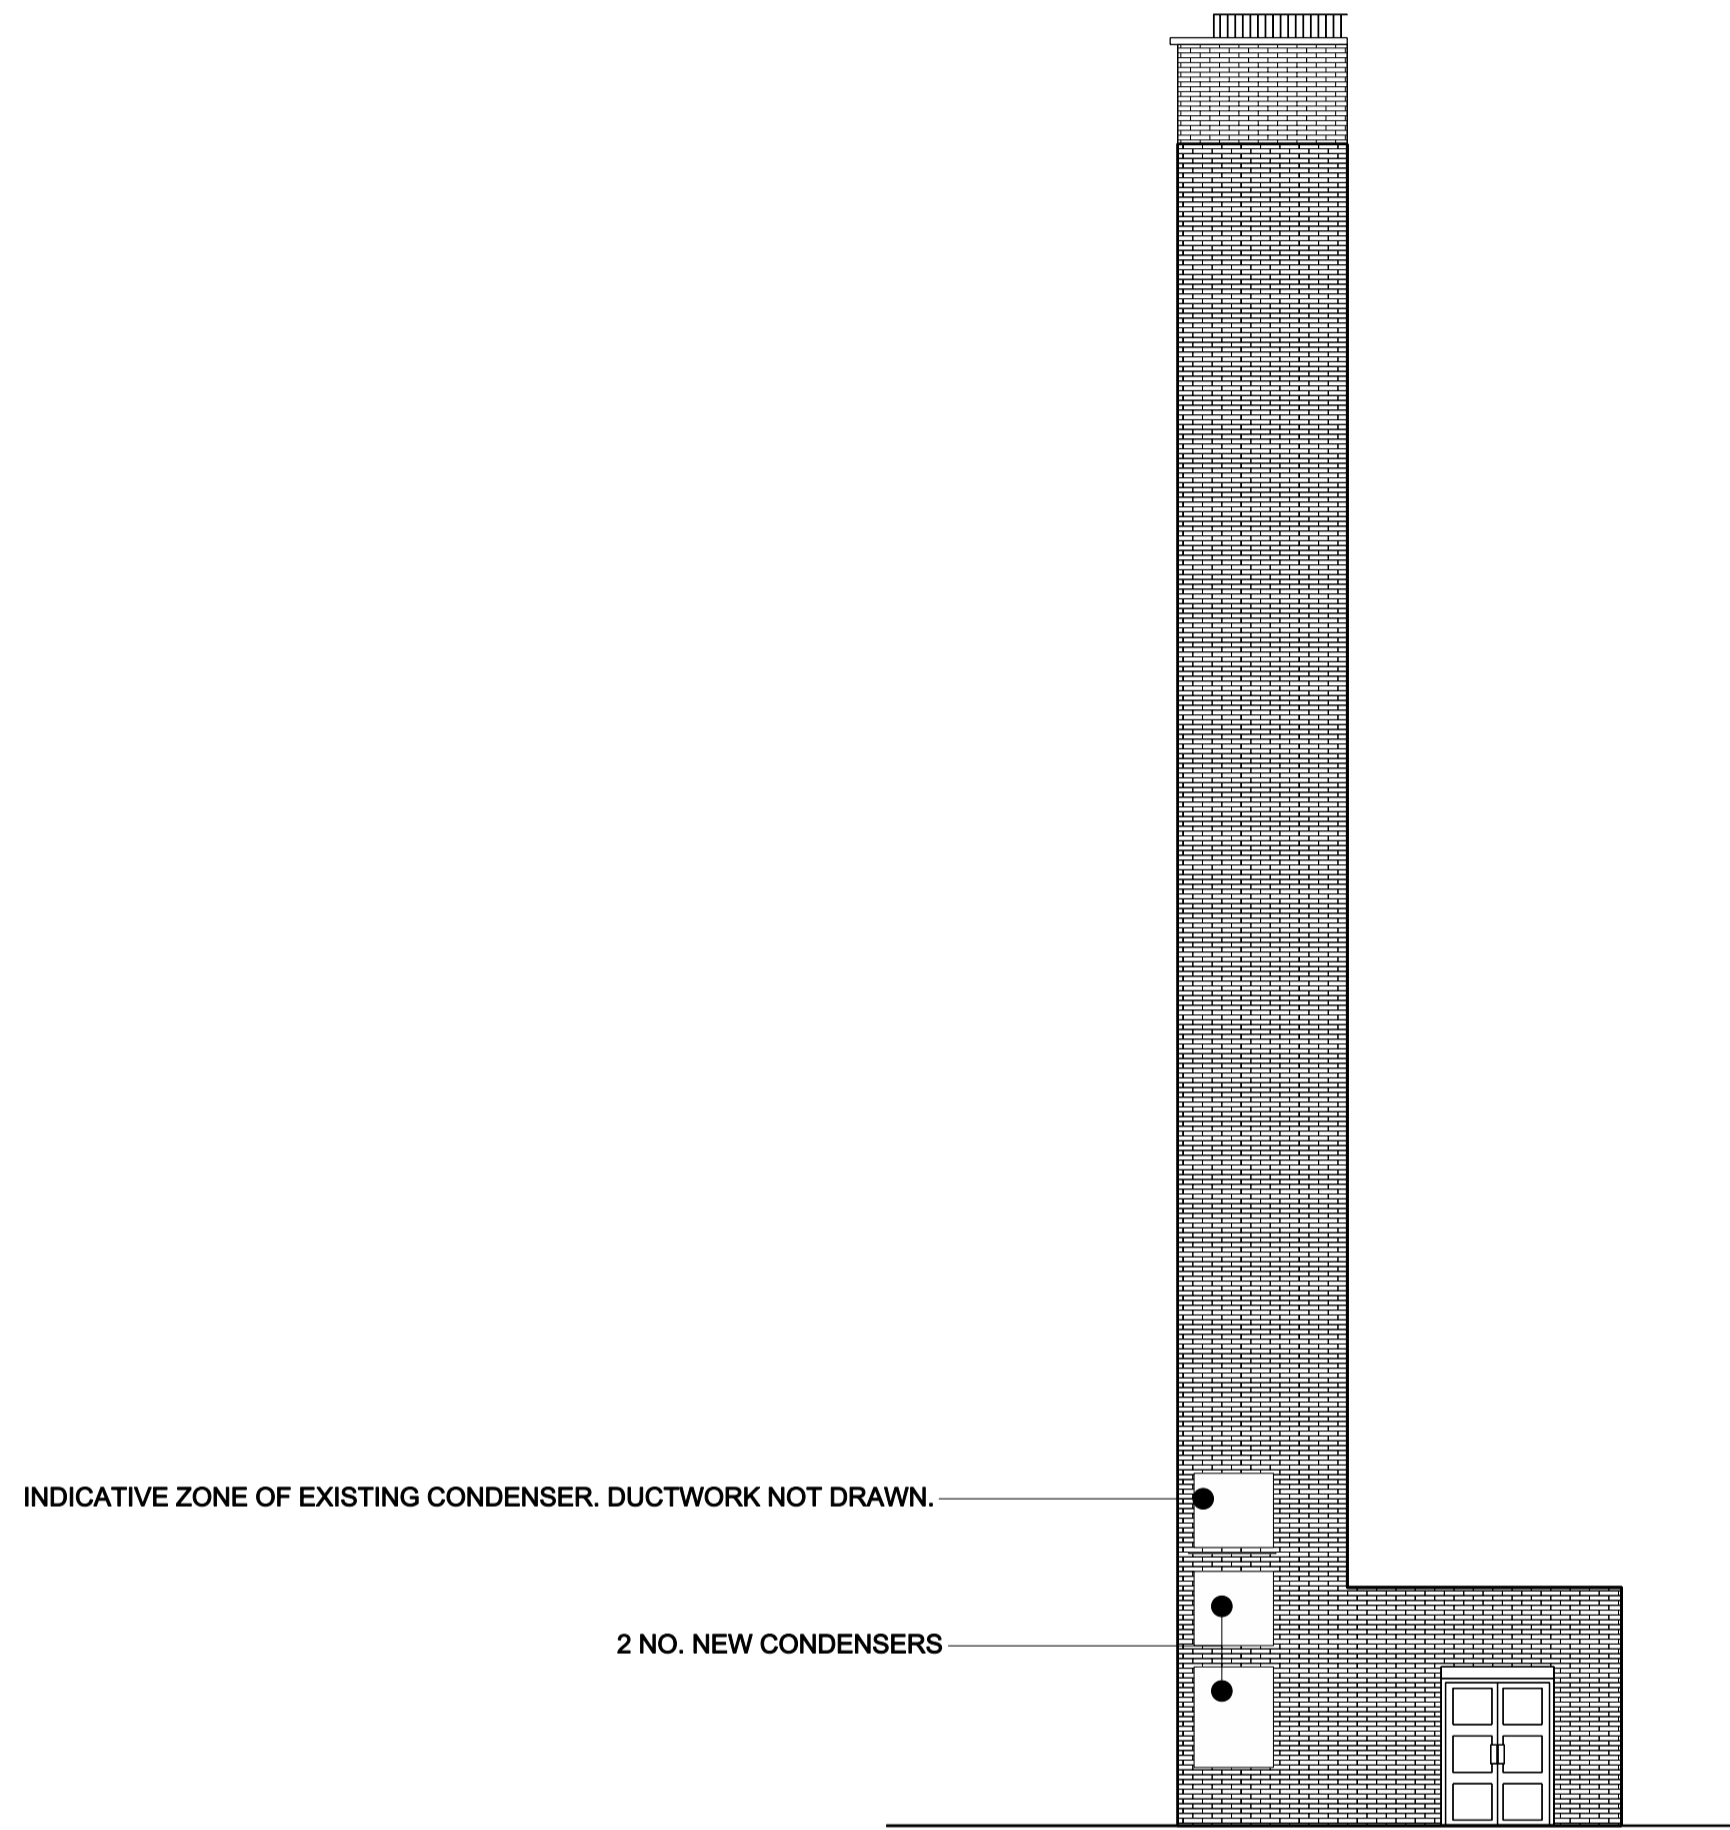

REV.	DATE	DESCRIPTION	REV.	DATE	DESCRIPTION	REV.	DATE	DESCRIPTION
-	01.10.2024	ISSUED FOR PLANNING AMENDMENT						

NOTES:

- ALL DIMENSIONS IN MM UNLESS OTHERWISE STATED
- THIS DRAWING IS TO BE READ IN CONJUNCTION WITH ALL RELEVANT CONTRACT DOCUMENTS
- THIS DRAWING IS TO BE READ IN CONJUNCTION WITH ALL ENGINEER'S DRAWINGS
- DO NOT SCALE FROM THIS DRAWING
- REPORT ANY ERRORS, CONTRADICTIONS, & OMISSIONS TO THE ARCHITECT AS SOON AS POSSIBLE
- WHEN THIS DRAWINGS IS ISSUED IN DWG FORMAT IT IS AN UNCONTROLLED VERSION ISSUED TO ENABLE THE RECIPIENT TO PREPARE THEIR OWN DRAWINGS FOR WHICH THEY ARE SOLEY RESPONSIBLE. IT IS BASED ON BACKGROUND INFORMATION CURRENT AT TIME OF ISSUE
- BEN ADAMS ARCHITECTS ACCEPTS NO LIABILITY FOR ANY SUCH ALTERATIONS OR ADDITIONS TO OR DISCREPANCIES ARISING OUT OF CHANGES TO SUCH BACKGROUND INFORMATION WHICH OCCUR AFTER IT IS ISSUED BY BEN ADAMS ARCHITECTS.

KEY:

Ben Adams Architects

Third Floor
17 Southpark Street
London SE1 0JF

T 020 7633 0000
ben@benadamsarchitects.co.uk
info@benadamsarchitects.co.uk

JOB NO: 21-015
SCALE: 1:200 @ A3 1:100 @ A1
STAGE: PLANNING

DRAWING NAME: EXISTING AND PROPOSED SIDE OF LIGHTWELL ELEVATION

PROJECT NAME: ALFRED PLACE

DRAWING NO: P402-