

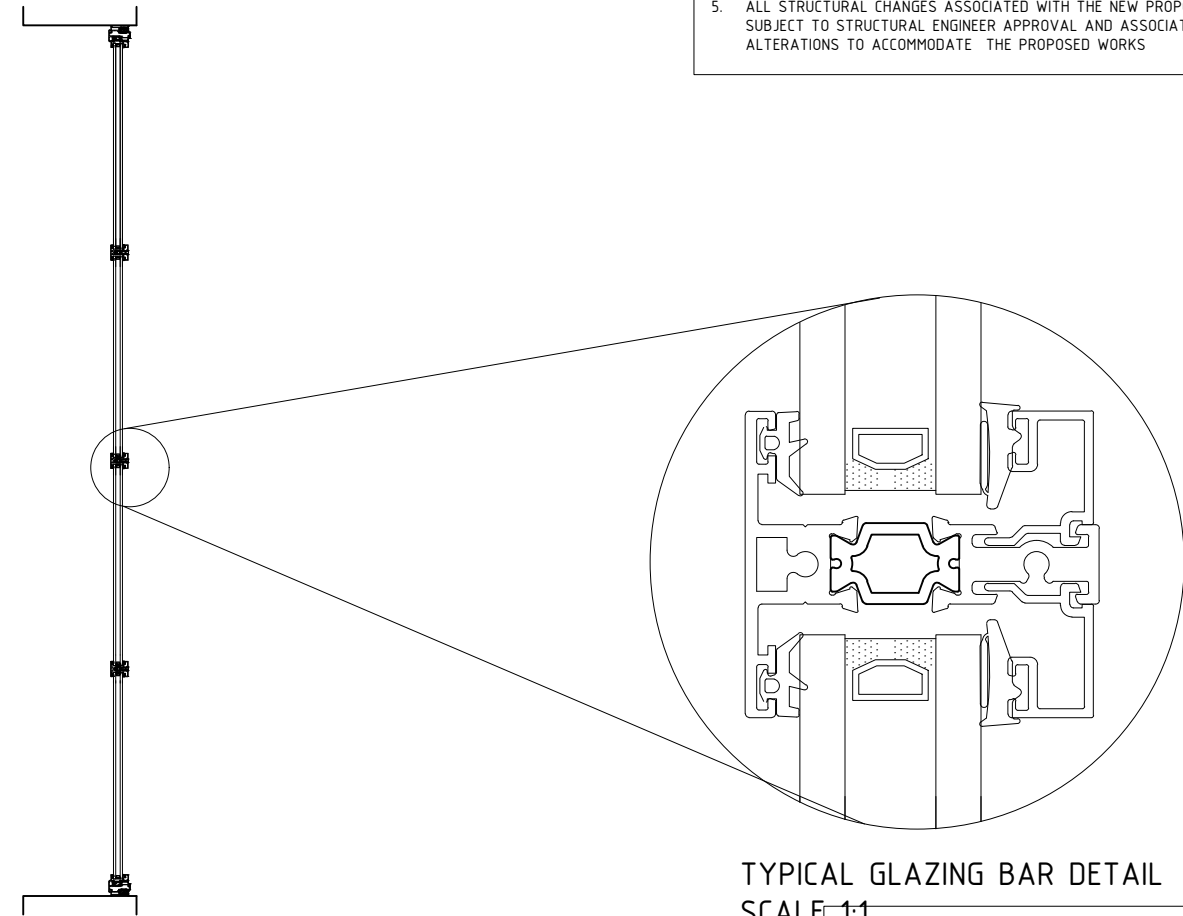



- DOCUMENT NOTES:
1. THIS DRAWING AND DESIGN ARE FOR USE SOLELY IN CONNECTION WITH THE PROJECT DESCRIBED BELOW.
  2. THIS DRAWING AND DESIGN ARE THE PROPERTY OF AS STUDIO AND MUST NOT BE ISSUED, LOANED OR COPIED WITHOUT WRITTEN CONSENT.
  3. PLEASE NOTE THAT THIS IS A CONCEPT LAYOUT DRAWING ONLY AND SHOULD NOT BE USED FOR CONSTRUCTION PURPOSES.
  4. FURNITURE AND FITTINGS SHOWN ON DRAWING ARE FOR INDICATIVE PURPOSES TO PROVIDE A SENSE OF THE SPACE/AREA DRAWN.
  5. ALL STRUCTURAL CHANGES ASSOCIATED WITH THE NEW PROPOSED LAYOUT ARE SUBJECT TO STRUCTURAL ENGINEER APPROVAL AND ASSOCIATED STRUCTURAL ALTERATIONS TO ACCOMMODATE THE PROPOSED WORKS

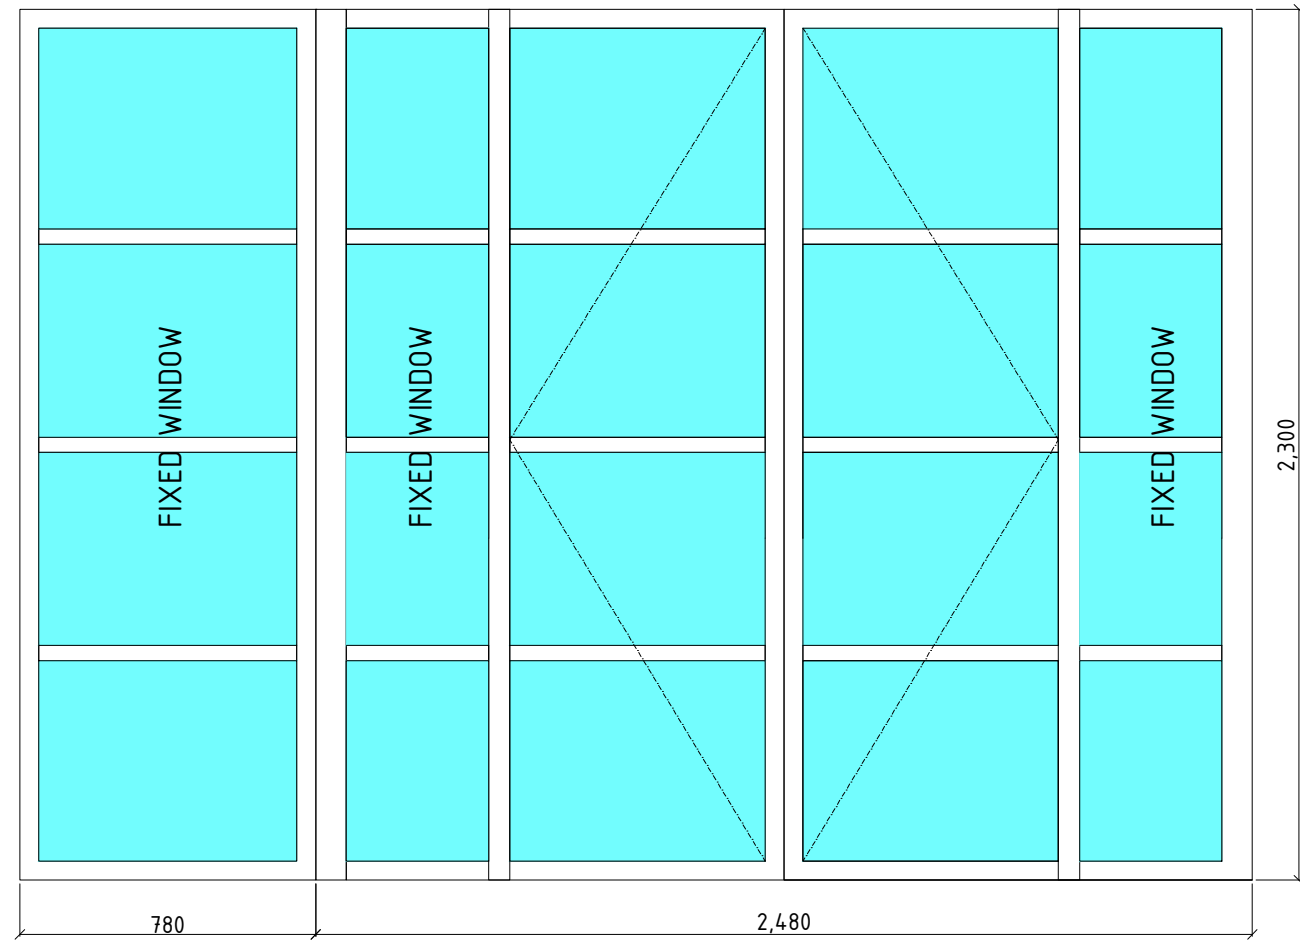

TYPICAL GLAZING BAR DETAIL  
SCALE 1:1

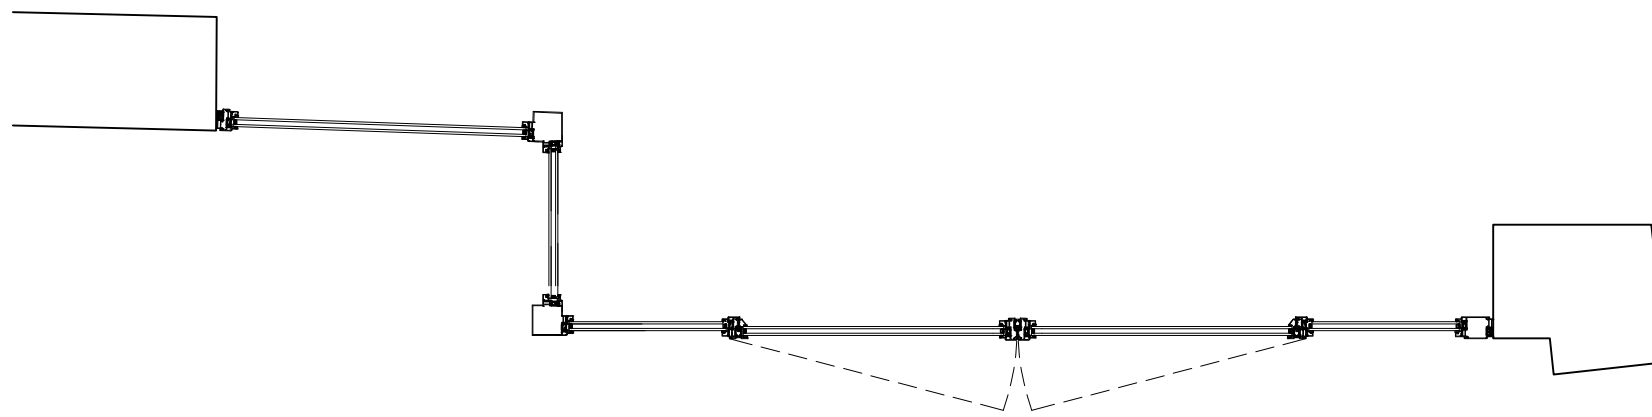

Alitherm Heritage -  
Slimline double-glazed  
traditional steel windows  
and doors,  
powder-coated black

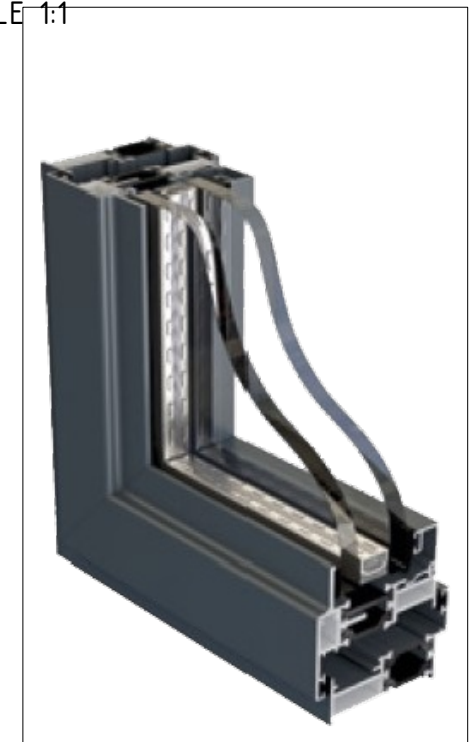

2 Magdalen Mews  
back of 164 Finchley Road  
London  
NW3 5HB  
tel:+44 (0)207 794 1625 fax:+44 (0) 207 794 0296  
info@as-studio.co.uk

PROJECT ADDRESS: 72 HEATH STREET LONDON NW3		DOOR 02 - DETAIL DRAWINGS	
CLIENT NAME:		DRAWING NO: 3072(PLA)201	DWG FILE: 3072(PLA)100-400
		PROJECT STAGE: DISCHARGE OF CONDITIONS	DRAWN: SG
		VERSION:	SCALE: 1:20    SIZE: A3    DATE: 25.10.24