

BauderEXTENSIVE
LIGHTWEIGHTsedum



Sedum and Saxifrage Species List

BAUDER		Bauder SB Blanket and XF301
Sedum Species		
1	Sedum	Album
2	Sedum	ellacombianum
3	Sedum	floriferum
4	Sedum	hybr. Czar's Gold
5	Sedum	montanum
6	Sedum	kamtchaticum
7	Sedum	Oreganum
8	Sedum	pulchellum
9	Sedum	reflexum
10	Sedum	rupestre Angelina
11	Sedum	sexangulare
12	Sedum	spurium 'coccineum' [Purple Carpet]
13	Sedum	spurium
14	Sedum	spurium 'Summer Glory'
15	Sedum	stenopetalum
16	Sedum	stoloniferum
17	Sedum	Saxifraga granulata
18	Sedum	Sedum Hispanicum*

The pre-grown sedum blanket features a moisture mat that retains up to 5 liters of water per square meter, allowing for installation without extra growing medium. It includes 18 sedum varieties.

Please note; Roof to be cold type roof with insulation between joists and with appropriate cross ventilation


INSTALLATION

BauderGREEN XF 301 should be installed by experienced green roof professionals. It is typically laid with overlapping joints in a brick bond pattern. The sedum should be placed as soon as it arrives. Avoid walking on the sedum to prevent damage. After installation, the sedum should be watered immediately and regularly for the next 6 to 8 weeks

DOCUMENT NOTES:

1. THIS DRAWING AND DESIGN ARE FOR USE SOLELY IN CONNECTION WITH THE PROJECT DESCRIBED BELOW.
2. THIS DRAWING AND DESIGN ARE THE PROPERTY OF AS STUDIO AND MUST NOT BE ISSUED, LOANED OR COPIED WITHOUT WRITTEN CONSENT.
3. PLEASE NOTE THAT THIS IS A CONCEPT LAYOUT DRAWING ONLY AND SHOULD NOT BE USED FOR CONSTRUCTION PURPOSES.
4. FURNITURE AND FITTINGS SHOWN ON DRAWING ARE FOR INDICATIVE PURPOSES TO PROVIDE A SENSE OF THE SPACE/AREA DRAWN.
5. ALL STRUCTURAL CHANGES ASSOCIATED WITH THE NEW PROPOSED LAYOUT ARE SUBJECT TO STRUCTURAL ENGINEER APPROVAL AND ASSOCIATED STRUCTURAL ALTERATIONS TO ACCOMMODATE THE PROPOSED WORKS

BauderGREEN -
XF 301 Sedum System

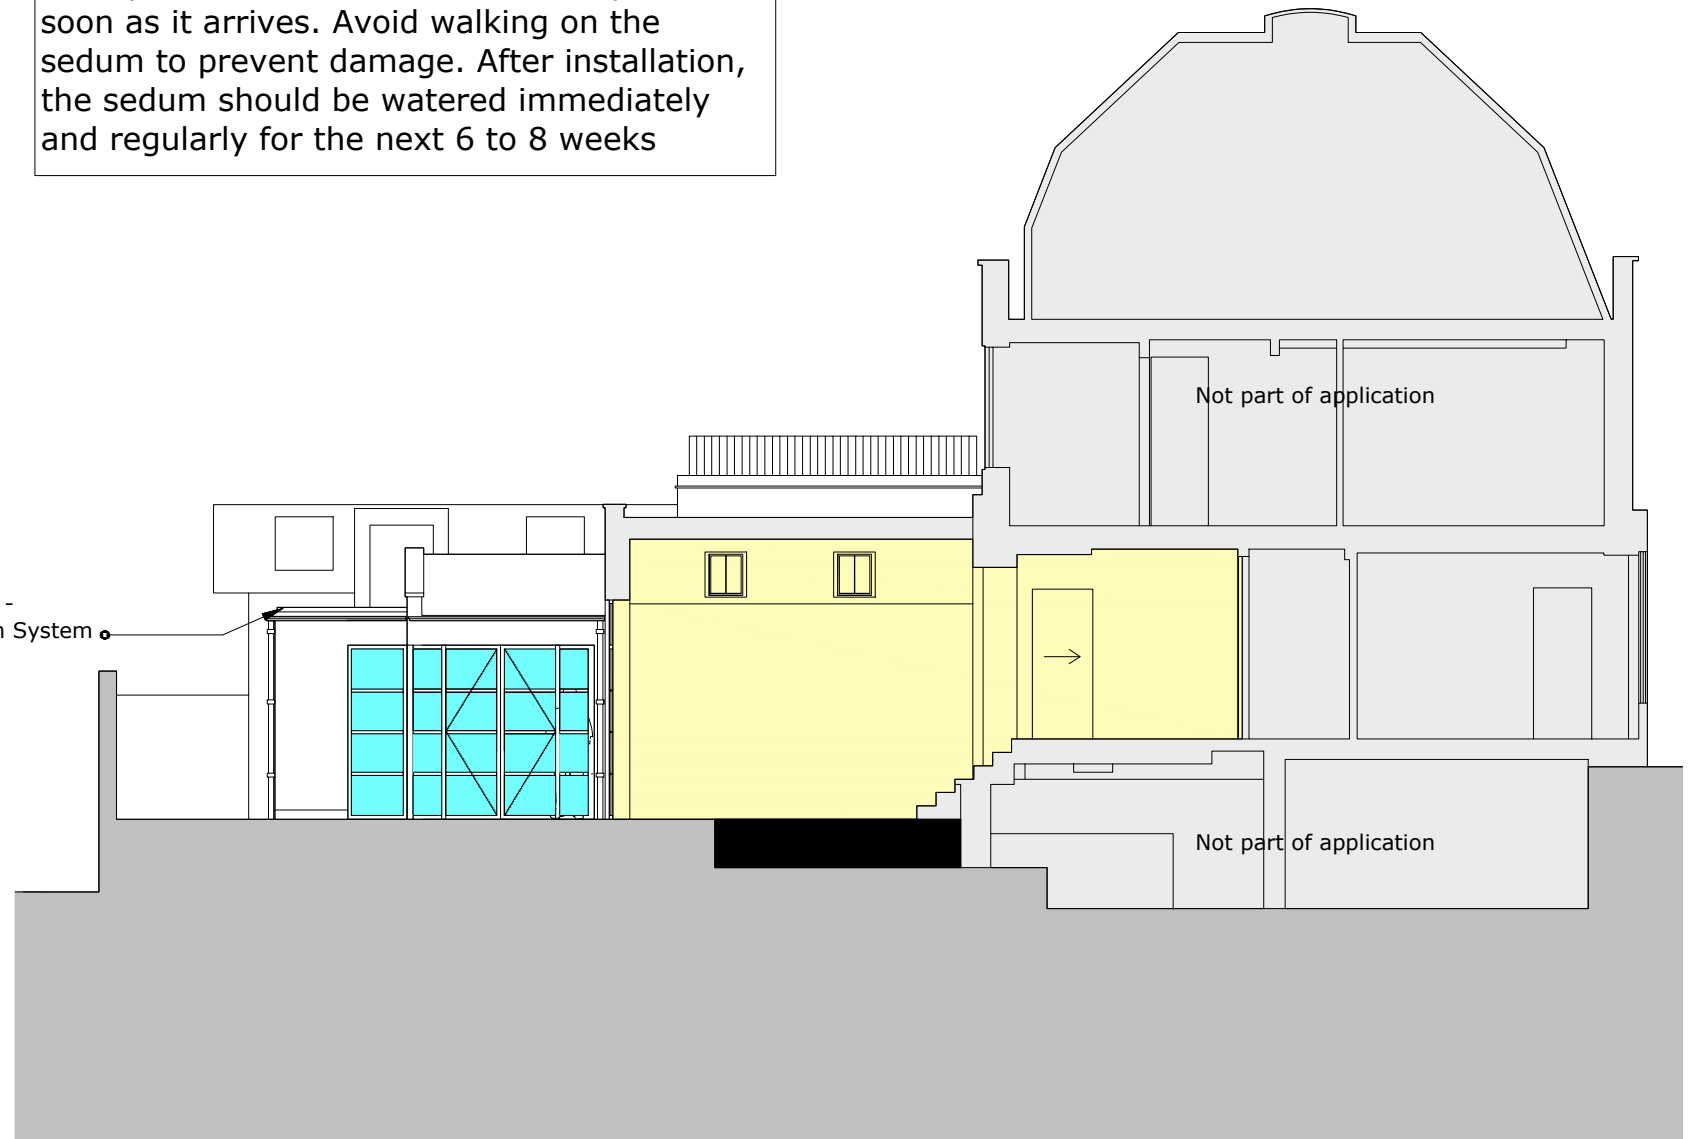

PROPOSED SIDE (NORTH) ELEVATION/SECTION



2 Magdalen Mews
back of 164 Finchley Road
London
NW3 5HB
tel:+44 (0)207 794 1625 fax:+44 (0) 207 794 0296
info@as-studio.co.uk

PROJECT ADDRESS:
72 HEATH STREET
LONDON NW3

CLIENT NAME:

DETAILS OF GREEN ROOF

DRAWING NO: 3072(PRE)300

DWG FILE: 3072(PLA)100-400

PROJECT STAGE: DISCHARGE OF CONDITIONS

DRAWN: SG

VERSION:

SCALE: 1:100

SIZE: A3

DATE: 24.10.24