

0.50m 0.00m 1.0m 2.0m

DOCUMENT NOTES:

1. THIS DRAWING AND DESIGN ARE FOR USE SOLELY IN CONNECTION WITH THE PROJECT DESCRIBED BELOW.
2. THIS DRAWING AND DESIGN ARE THE PROPERTY OF AS STUDIO AND MUST NOT BE ISSUED, LOANED OR COPIED WITHOUT WRITTEN CONSENT.
3. PLEASE NOTE THAT THIS IS A CONCEPT LAYOUT DRAWING ONLY AND SHOULD NOT BE USED FOR CONSTRUCTION PURPOSES.
4. FURNITURE AND FITTINGS SHOWN ON DRAWING ARE FOR INDICATIVE PURPOSES TO PROVIDE A SENSE OF THE SPACE/AREA DRAWN.
5. ALL STRUCTURAL CHANGES ASSOCIATED WITH THE NEW PROPOSED LAYOUT ARE SUBJECT TO STRUCTURAL ENGINEER APPROVAL AND ASSOCIATED STRUCTURAL ALTERATIONS TO ACCOMMODATE THE PROPOSED WORKS




Imperial Bricks - Light Weathered Original London Stock



Imperial Bricks - Coalport Handcrafted Clay Roof Tiles



Chiltern Timber - Pre-painted White Weatherboard Cladding 3.9m

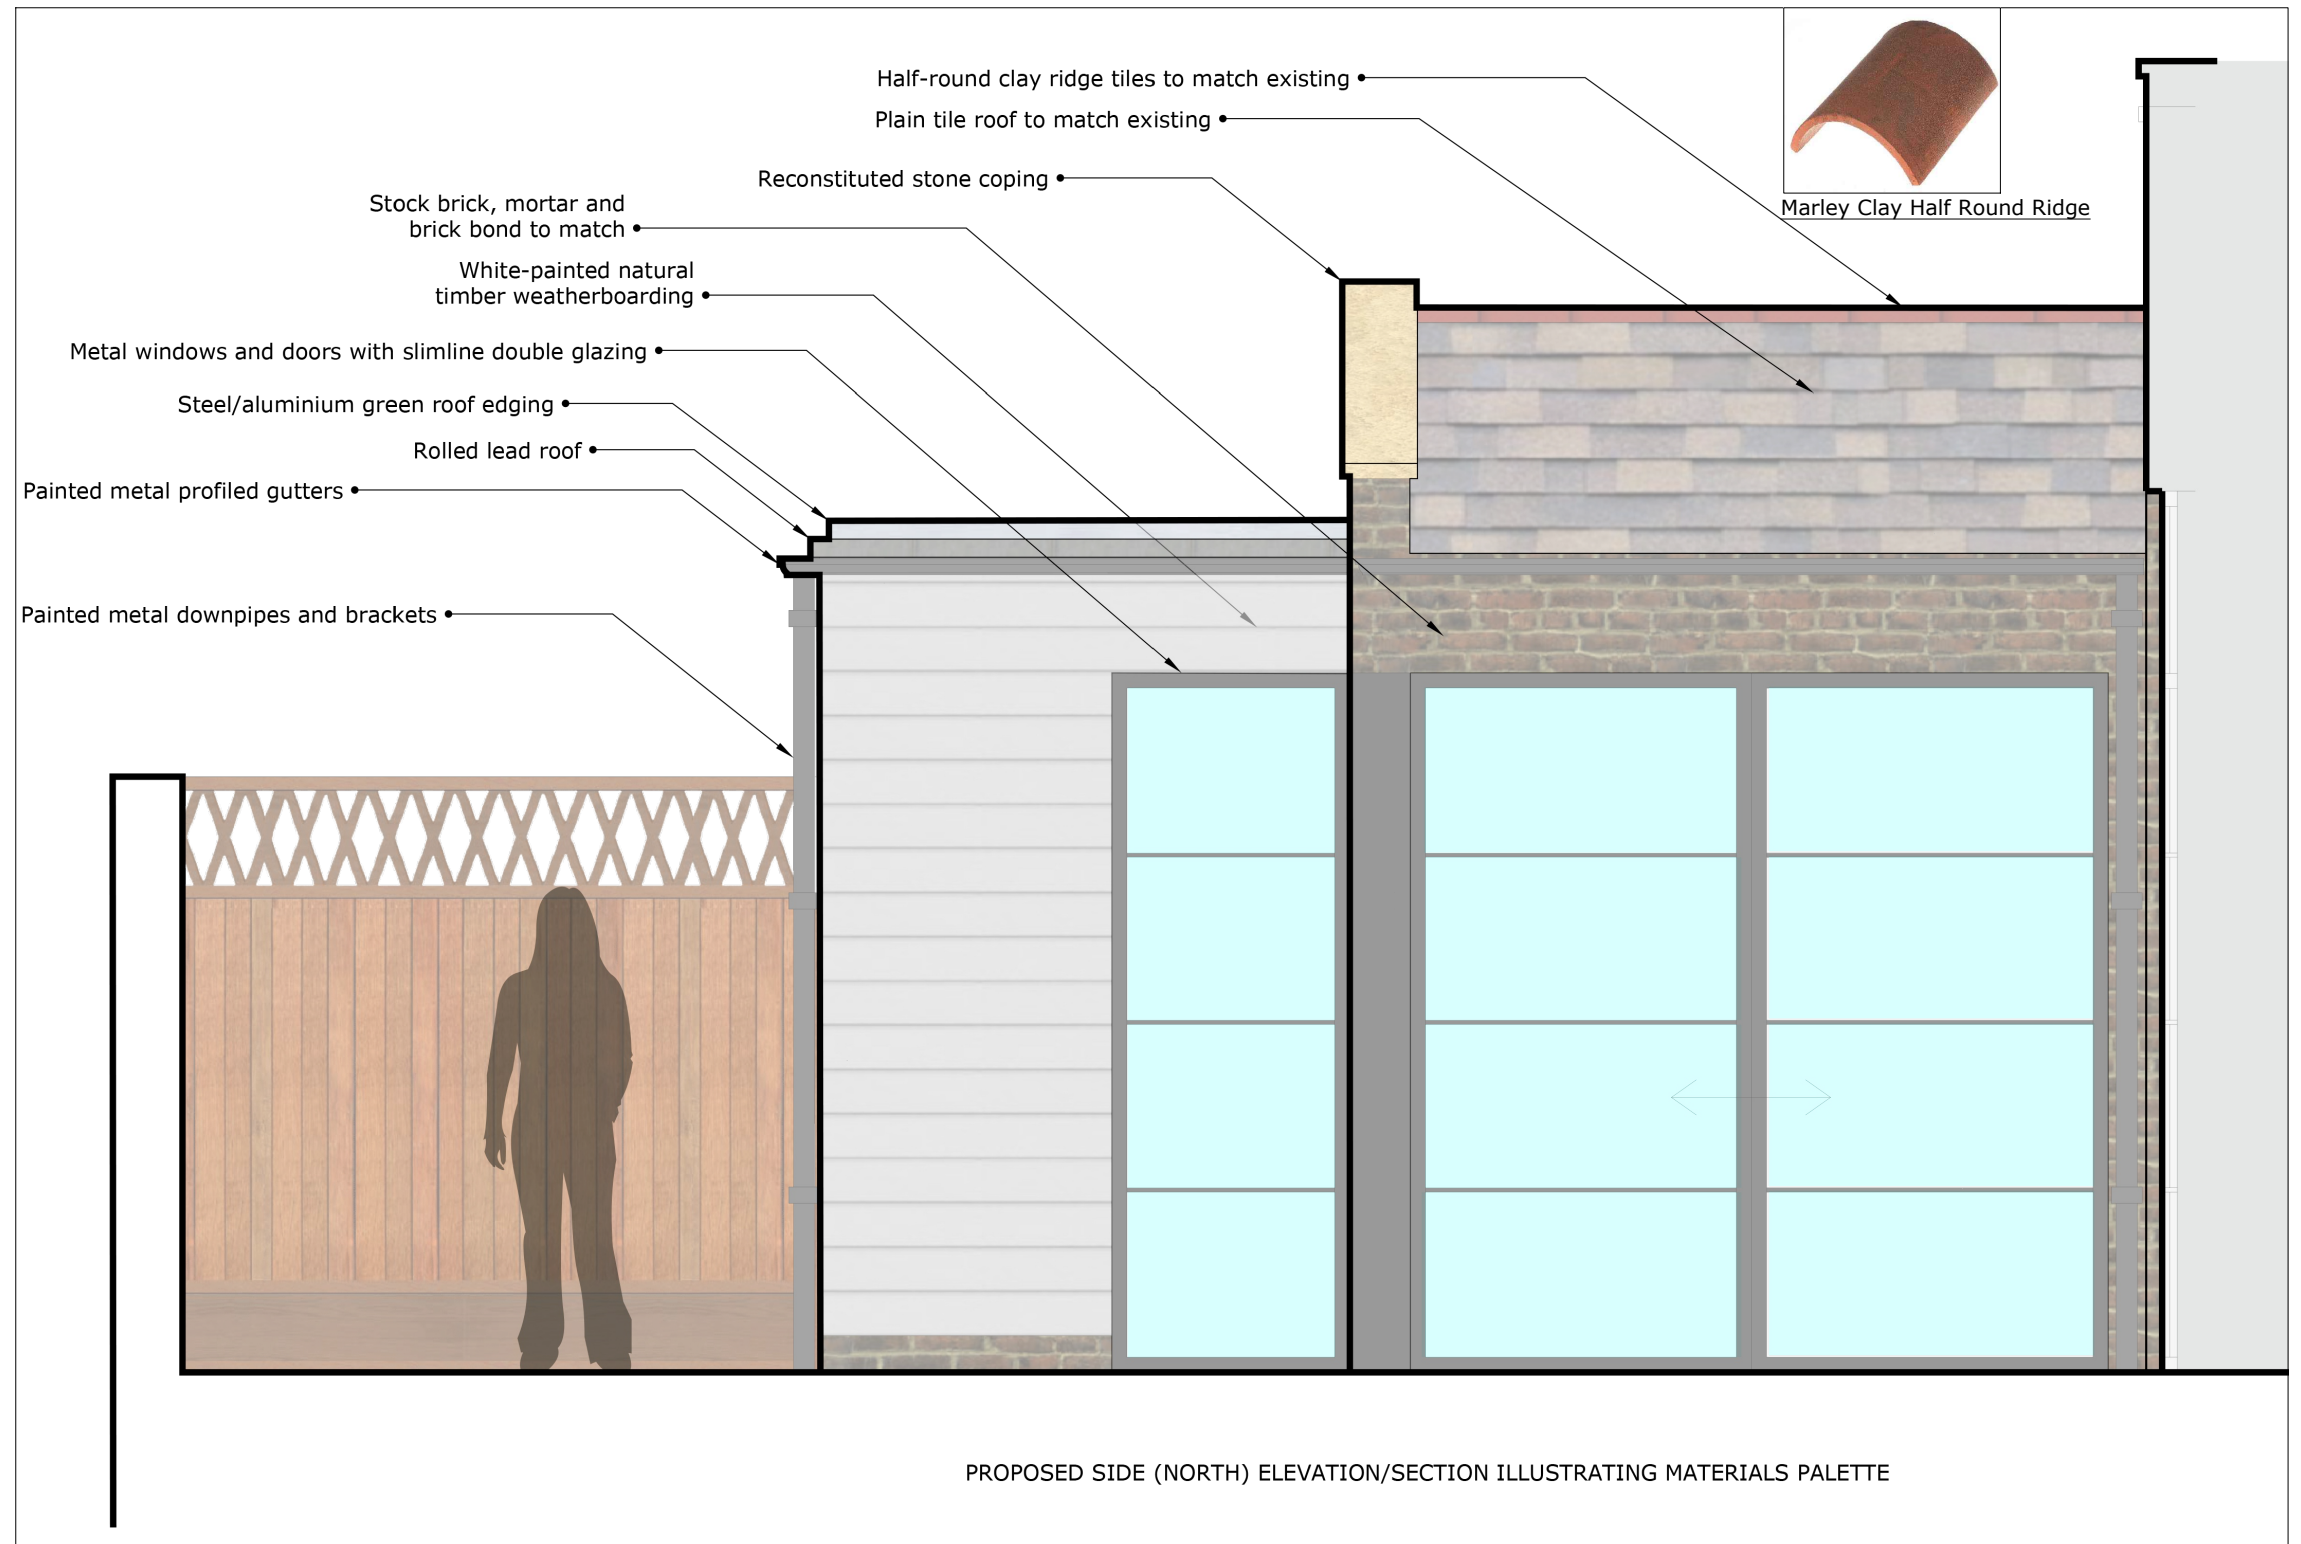

2 Magdalen Mews
back of 164 Finchley Road
London
NW3 5HB

tel:+44 (0)207 794 1625 fax:+44 (0) 207 794 0296
info@as-studio.co.uk

PROJECT ADDRESS:
72 HEATH STREET
LONDON NW3

CLIENT NAME:

DETAILS OF MATERIALS

DRAWING NO: 3072(PRE)400

DWG FILE: 3072(PLA)100-400

PROJECT STAGE: DISCHARGE OF CONDITIONS

DRAWN: SG

VERSION:

SCALE: N/A

SIZE: A3

DATE: 24.10.24