


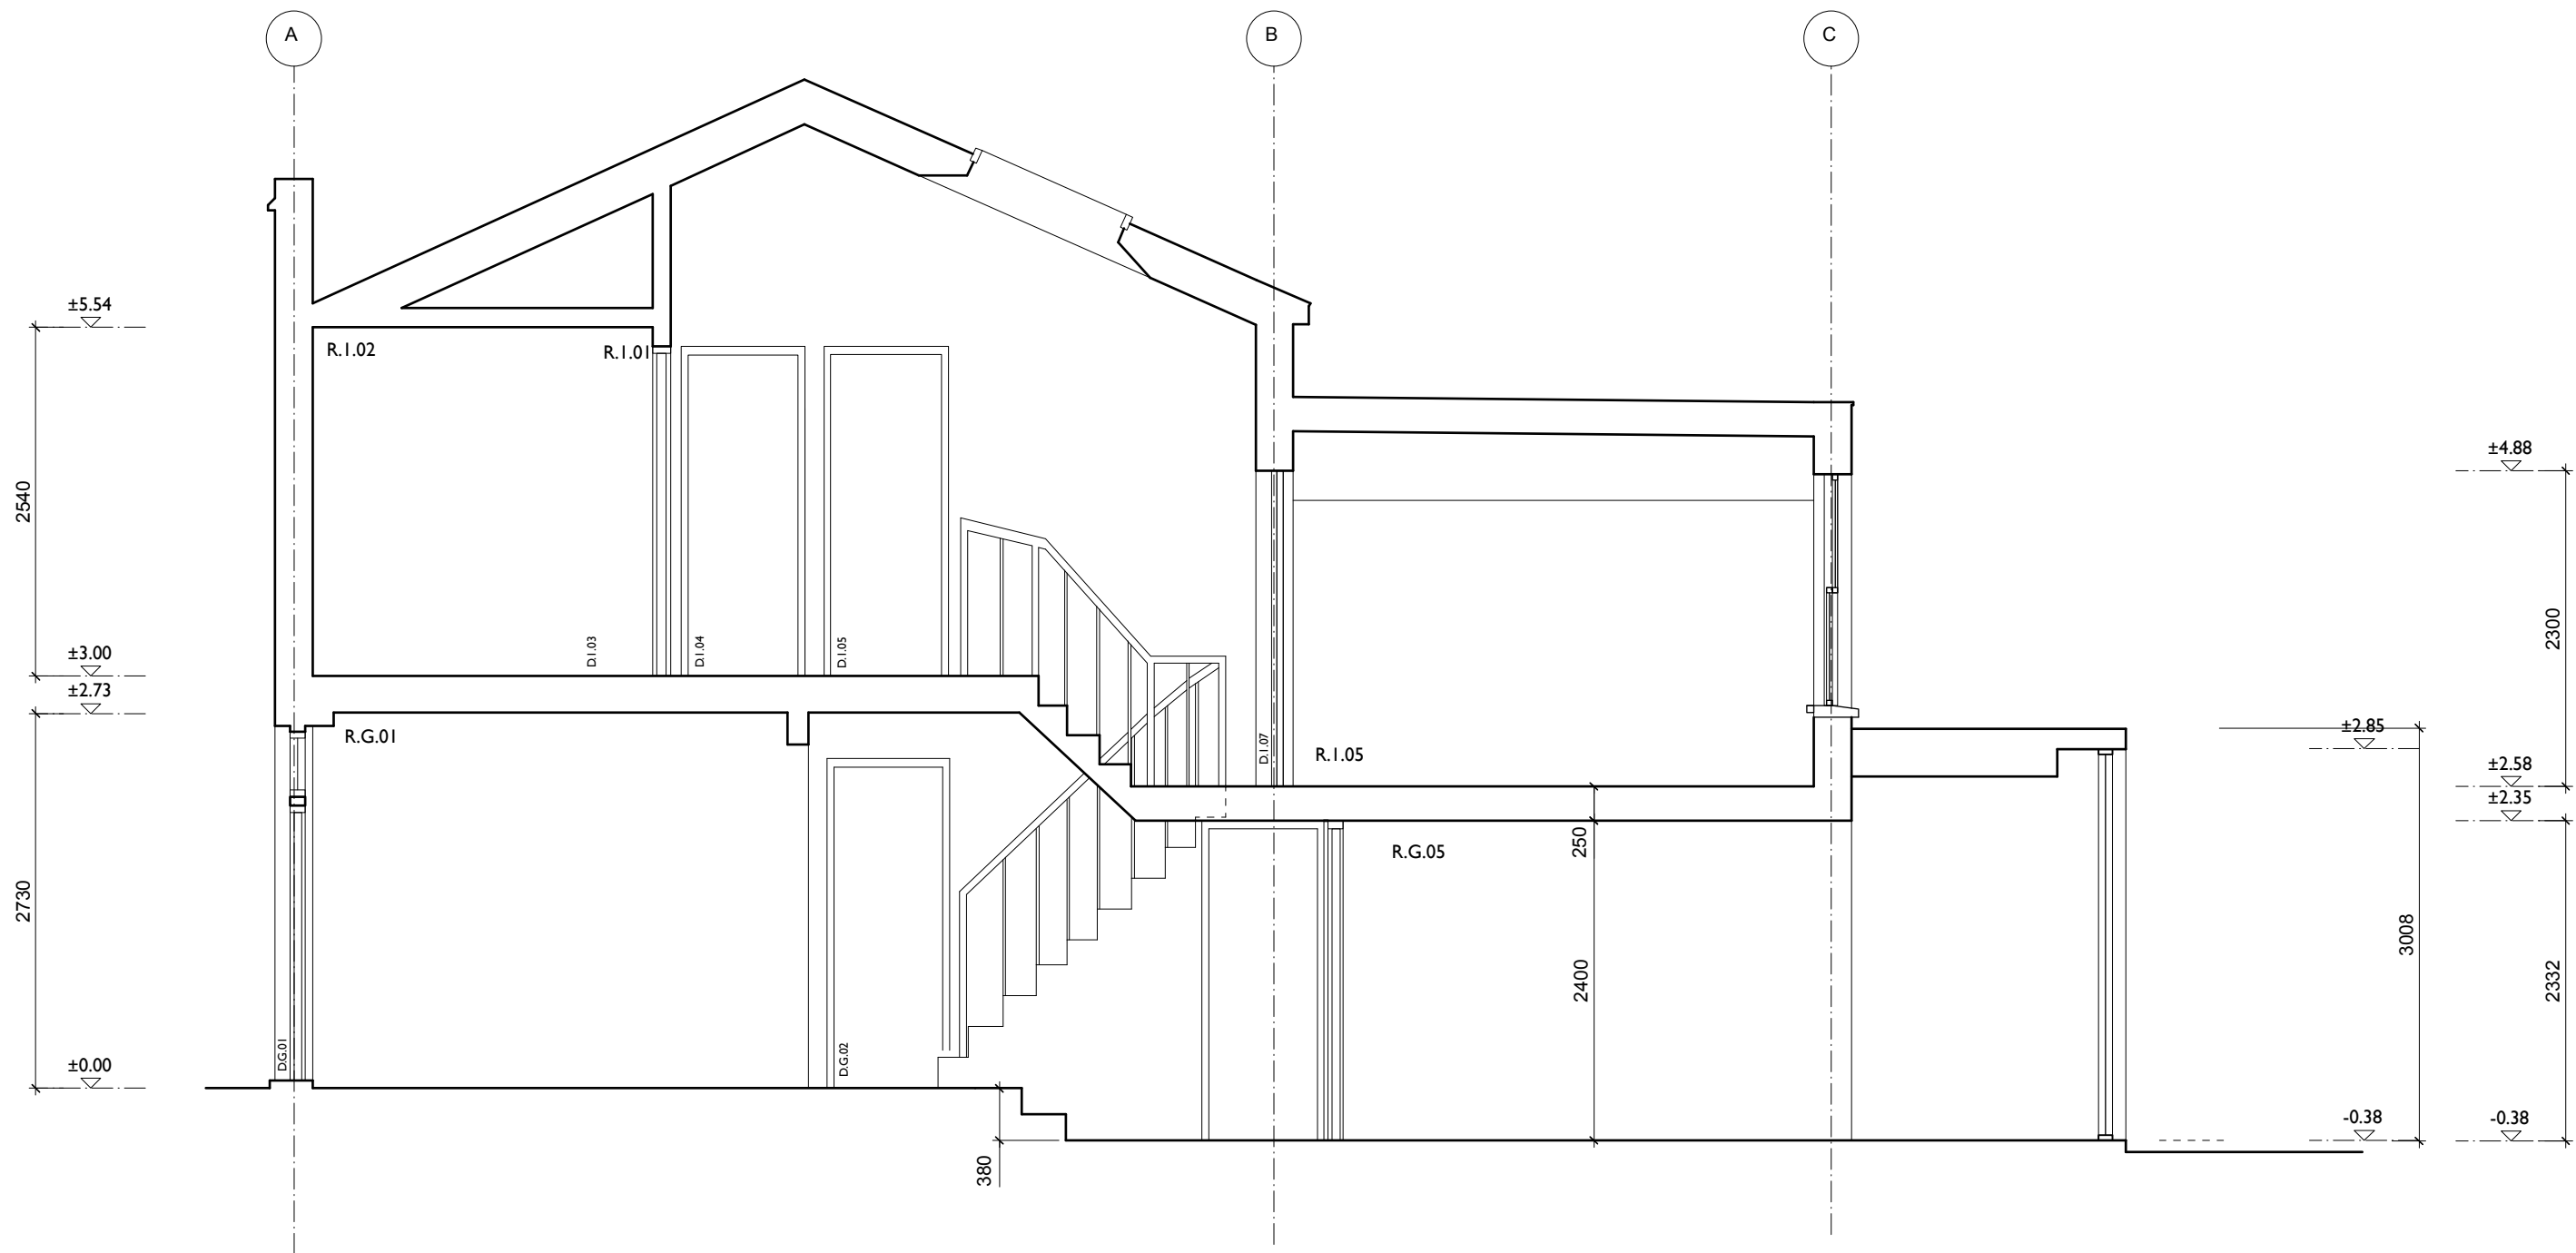

**MARTINS CAMISULI** Unit 1, 2A Oakford Road, London NW5 1AH Tel 020 7267 86 22

**JOB TITLE:** 42 Harmood Street  
**DRWG TITLE:** Proposed Section A  
**DRWG NO:** MC/214(02)\_04  
**SCALE:** 1:50  
**DATE:** July 2021

**REVISION:** C 221024 Revised ground floor

**ALL DIMENSIONS INDICATED ON THIS DRAWING ARE SUBJECT TO ALTERATIONS ONCE ON SITE.  
CONFIRM ALL DIMENSION ON SITE PRIOR TO ORDERING AND CONSTRUCTION**

