


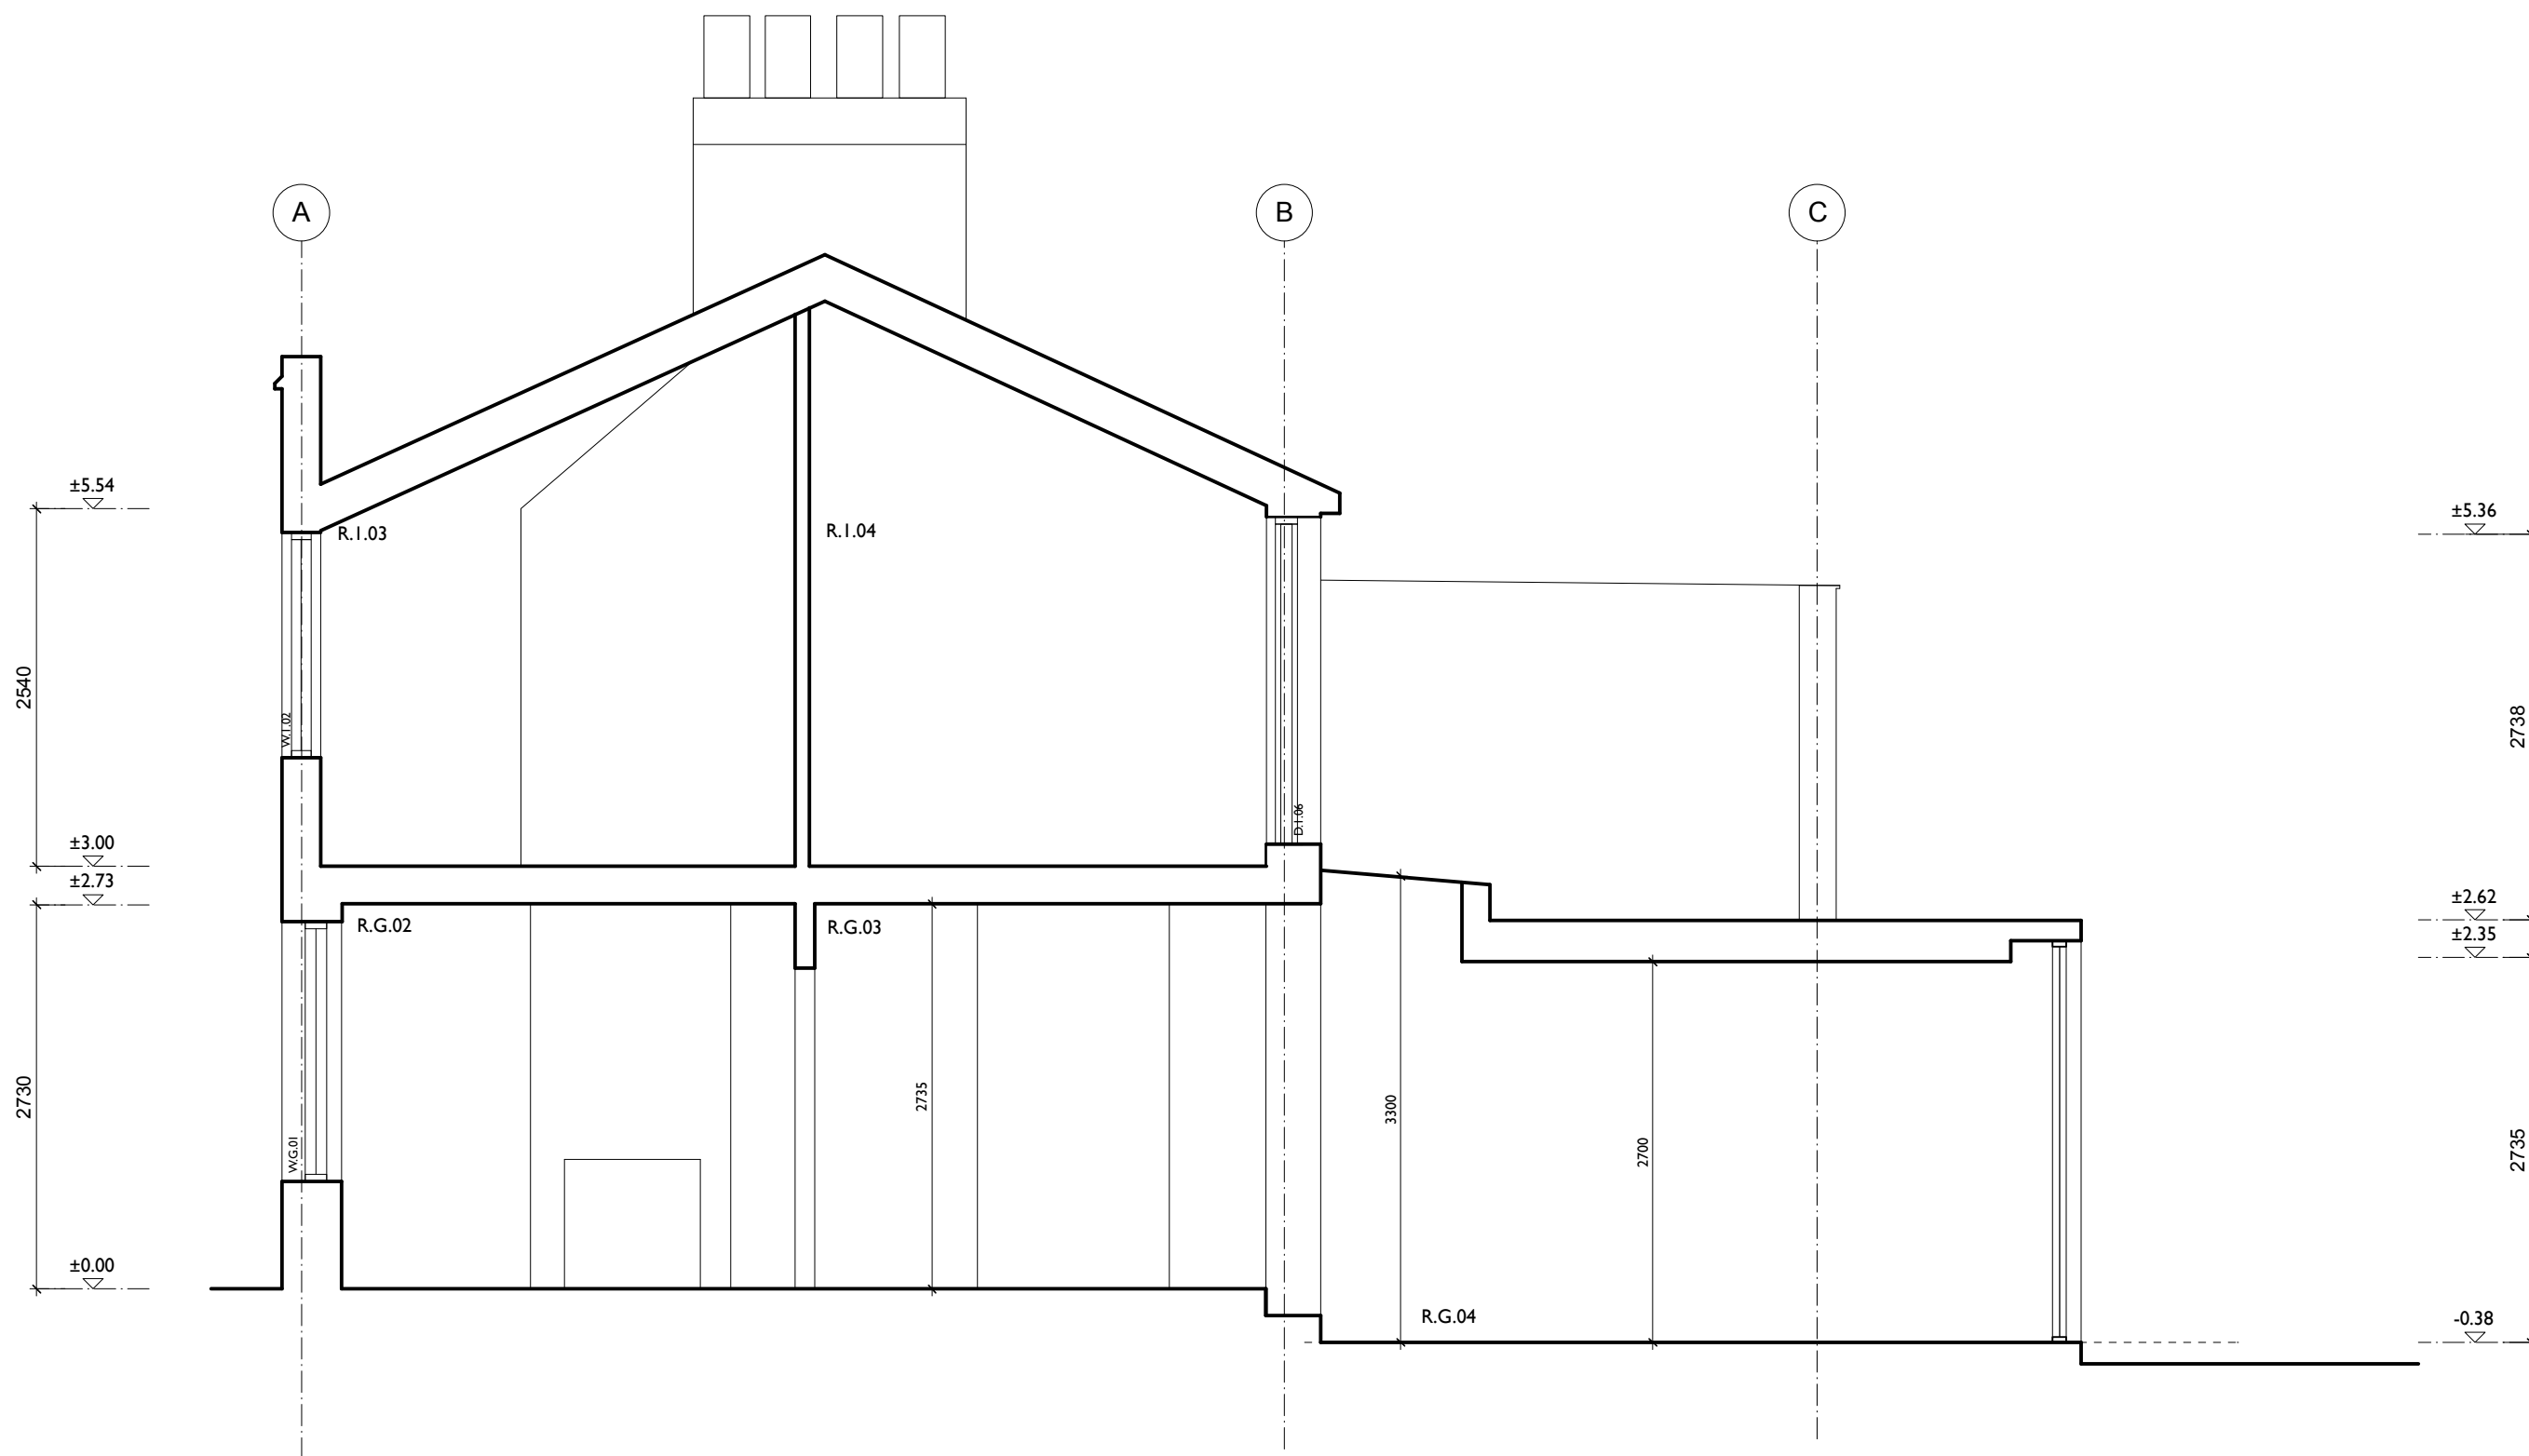

MARTINS CAMISULI Unit 1, 2A Oakford Road, London NW5 1AH. Tel 020 7267 86 22.

JOB TITLE: 42 Harmood Street
DRWG TITLE: Proposed Section B
DRWG NO: MC/214(02)_05
SCALE: 1:50
DATE: July 2021

REVISION: C 221024 Revised ground floor

**ALL DIMENSIONS INDICATED ON THIS DRAWING ARE SUBJECT TO ALTERATIONS ONCE ON SITE.
CONFIRM ALL DIMENSION ON SITE PRIOR TO ORDERING AND CONSTRUCTION**

