



Existing GF Plan

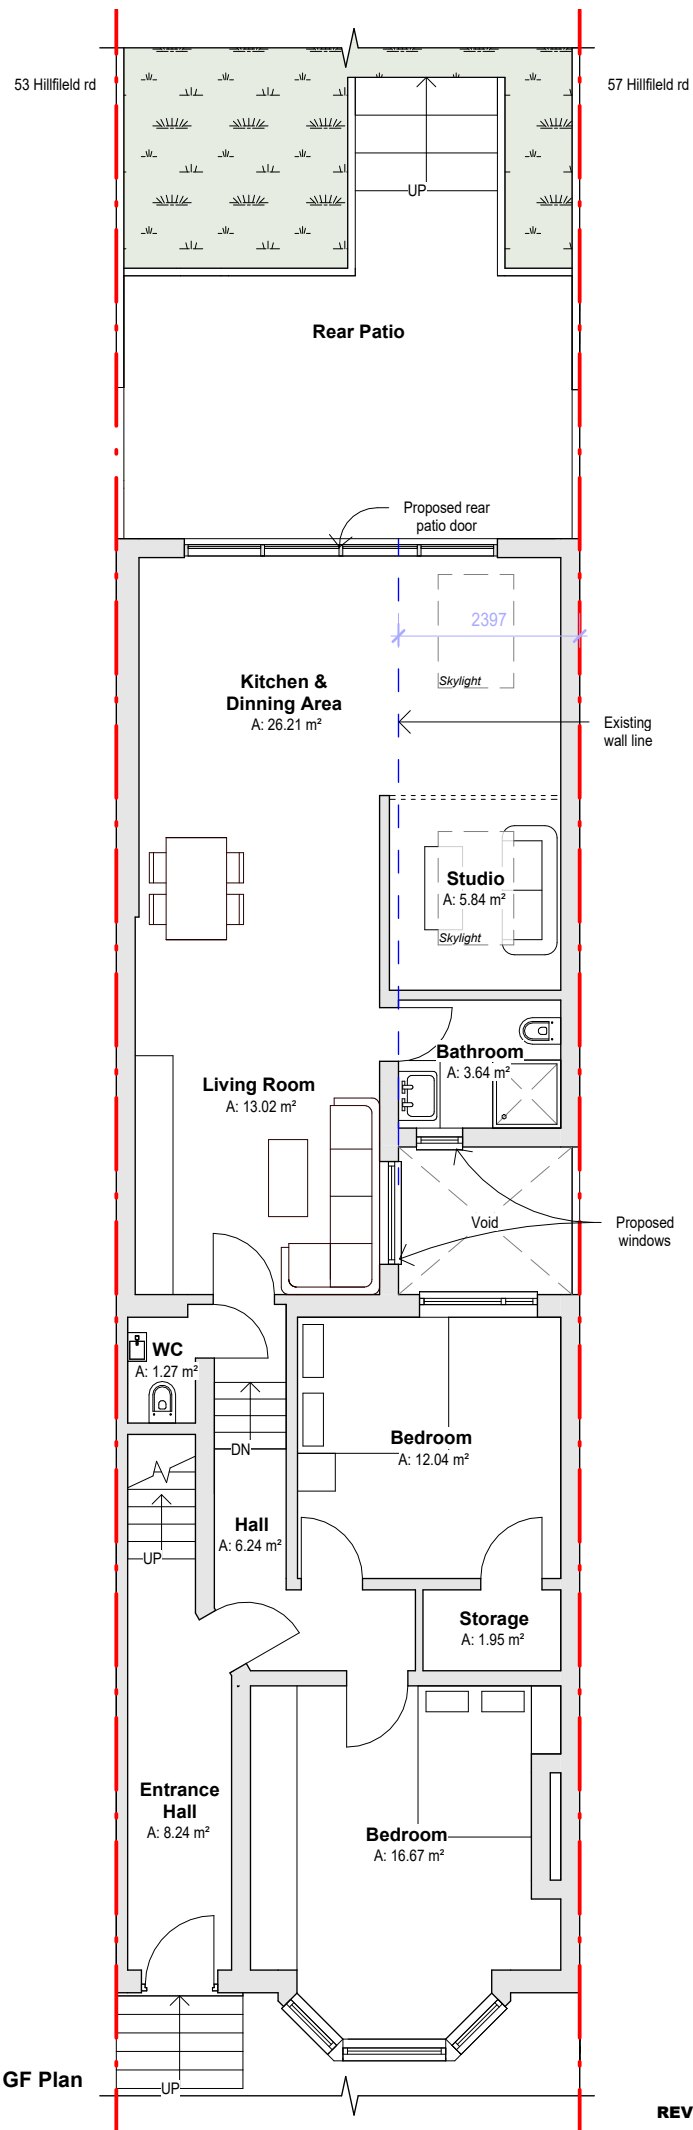

Proposed GF Plan

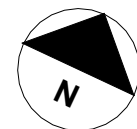

0 1 2m

PROJECT
Hillfield rd
ADDRESS
55 Hillfield Rd
London, NW6 1QD

Proficiency
Design & Build

DRAWING TITLE
Existing & Proposed GF Plans

RIBA 
Royal Institute of
British Architects


Architects Registration Board

REV	SCALE	DATE	DWG CODE	DWG NO.
B	1:100@A3	17/10/23		D101

NOTE:
1. All dimensions to be verified on site.
2. All dimensions are in millimeters.
3. The Copyright of this drawing belongs to Proficiency Design & Build.