


DO NOT SCALE FROM THIS DRAWING. THE AUTHOR OF THIS DRAWING TAKES NO RESPONSIBILITY FOR ANY DIMENSIONS OBTAINED BY MEASURING OR SCALING FROM THIS DRAWING AND NO RELIANCE MAY BE PLACED ON SUCH DIMENSIONS. ALL DIMENSIONS MUST BE CHECKED AND VERIFIED ON SITE BY THE CONTRACTOR BEFORE COMMENCING ANY WORK OR PRODUCING DRAWINGS. MGL PROJECTS LTD MUST BE NOTIFIED IMMEDIATELY OF ANY ERRORS OR DISCREPANCIES PRIOR TO THE COMMENCEMENT OF WORK.

THIS DRAWING AND ALL INFORMATION CONTAINED WITHIN IS THE SOLE PROPERTY OF MGL PROJECTS LTD AND MAY NOT BE REPRODUCED IN WHOLE OR PART WITHOUT WRITTEN PERMISSION FROM MGL PROJECTS LTD.

REV	DESCRIPTION	DATE	BY
A	Demise plan updated following survey	22.08.24	PA

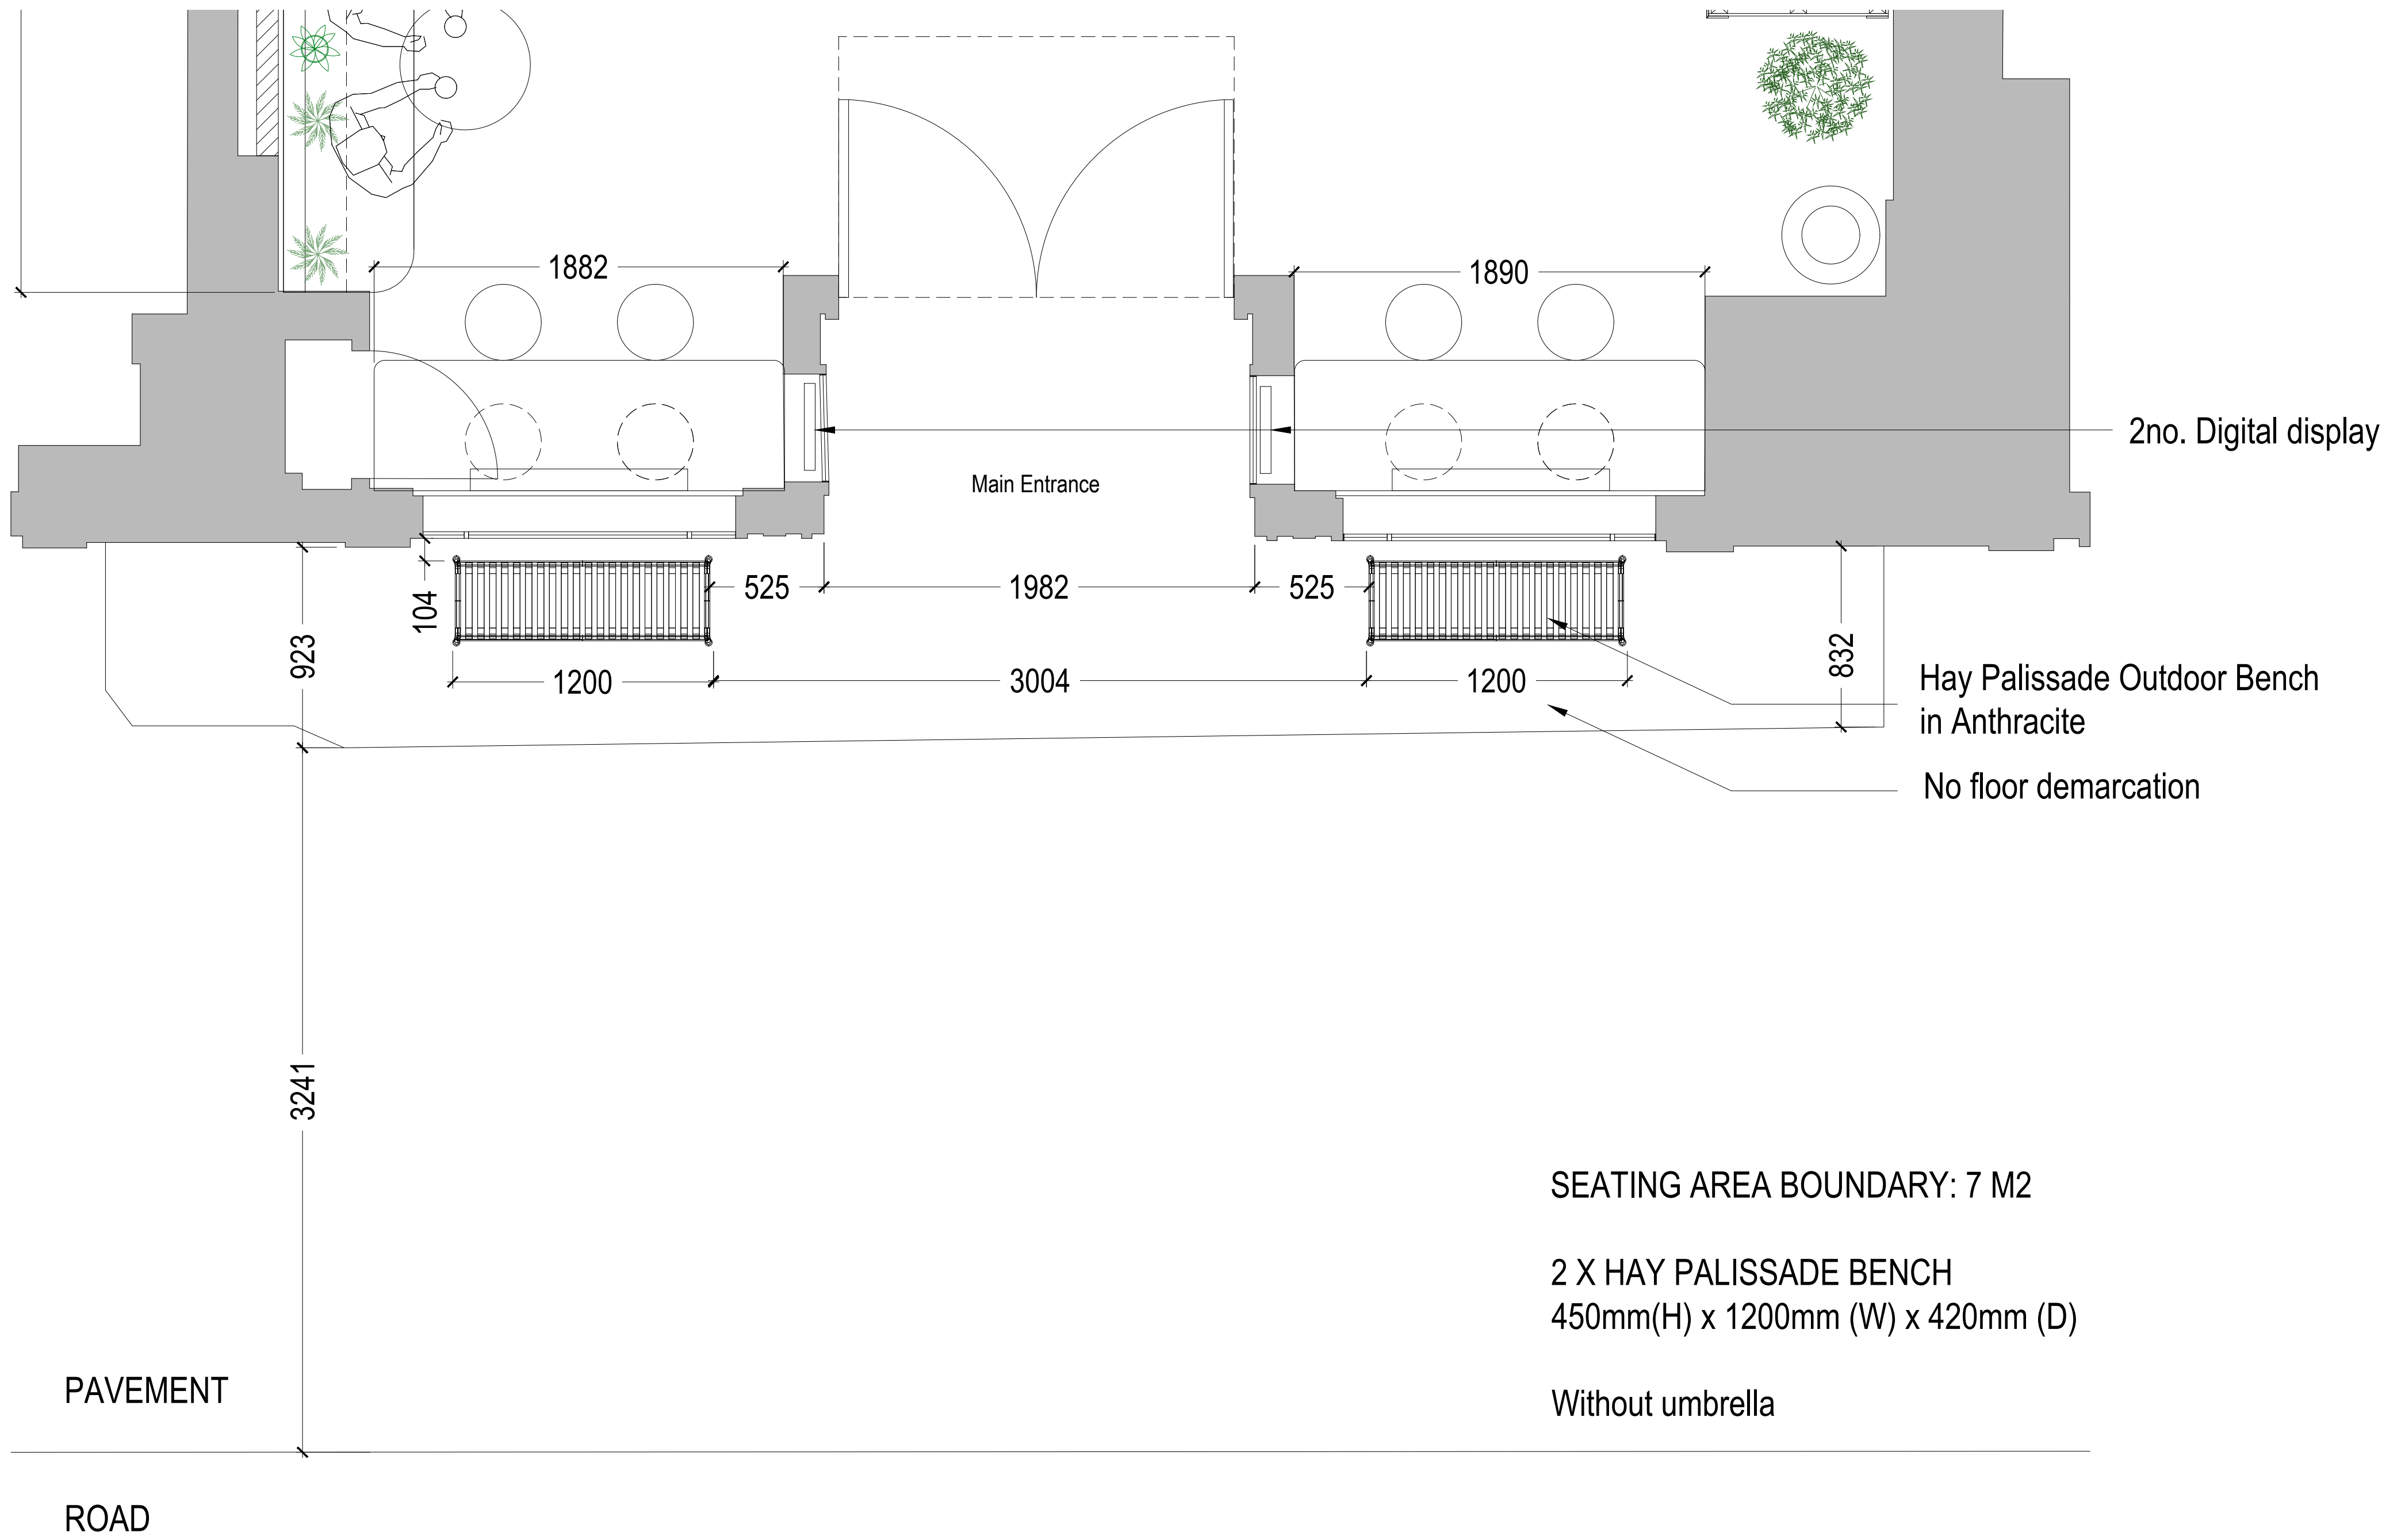

CLIENT	
YOLK	
PROJECT	
102 NEW OXFORD STREET LONDON	
DRAWING TITLE	
PROPOSED EXTERNAL SEATING	
PROJECT No.	DRAWN BY
4462	PA
SCALE	DATE
1:50 @ A1	MAY 24
DRAWING NO.	REVISION
4462-109	A
DRAWING STATUS	
CONSTRUCTION	

1 Proposed External Seating  
1:20 @ A1