


EXISTING



PROPOSED

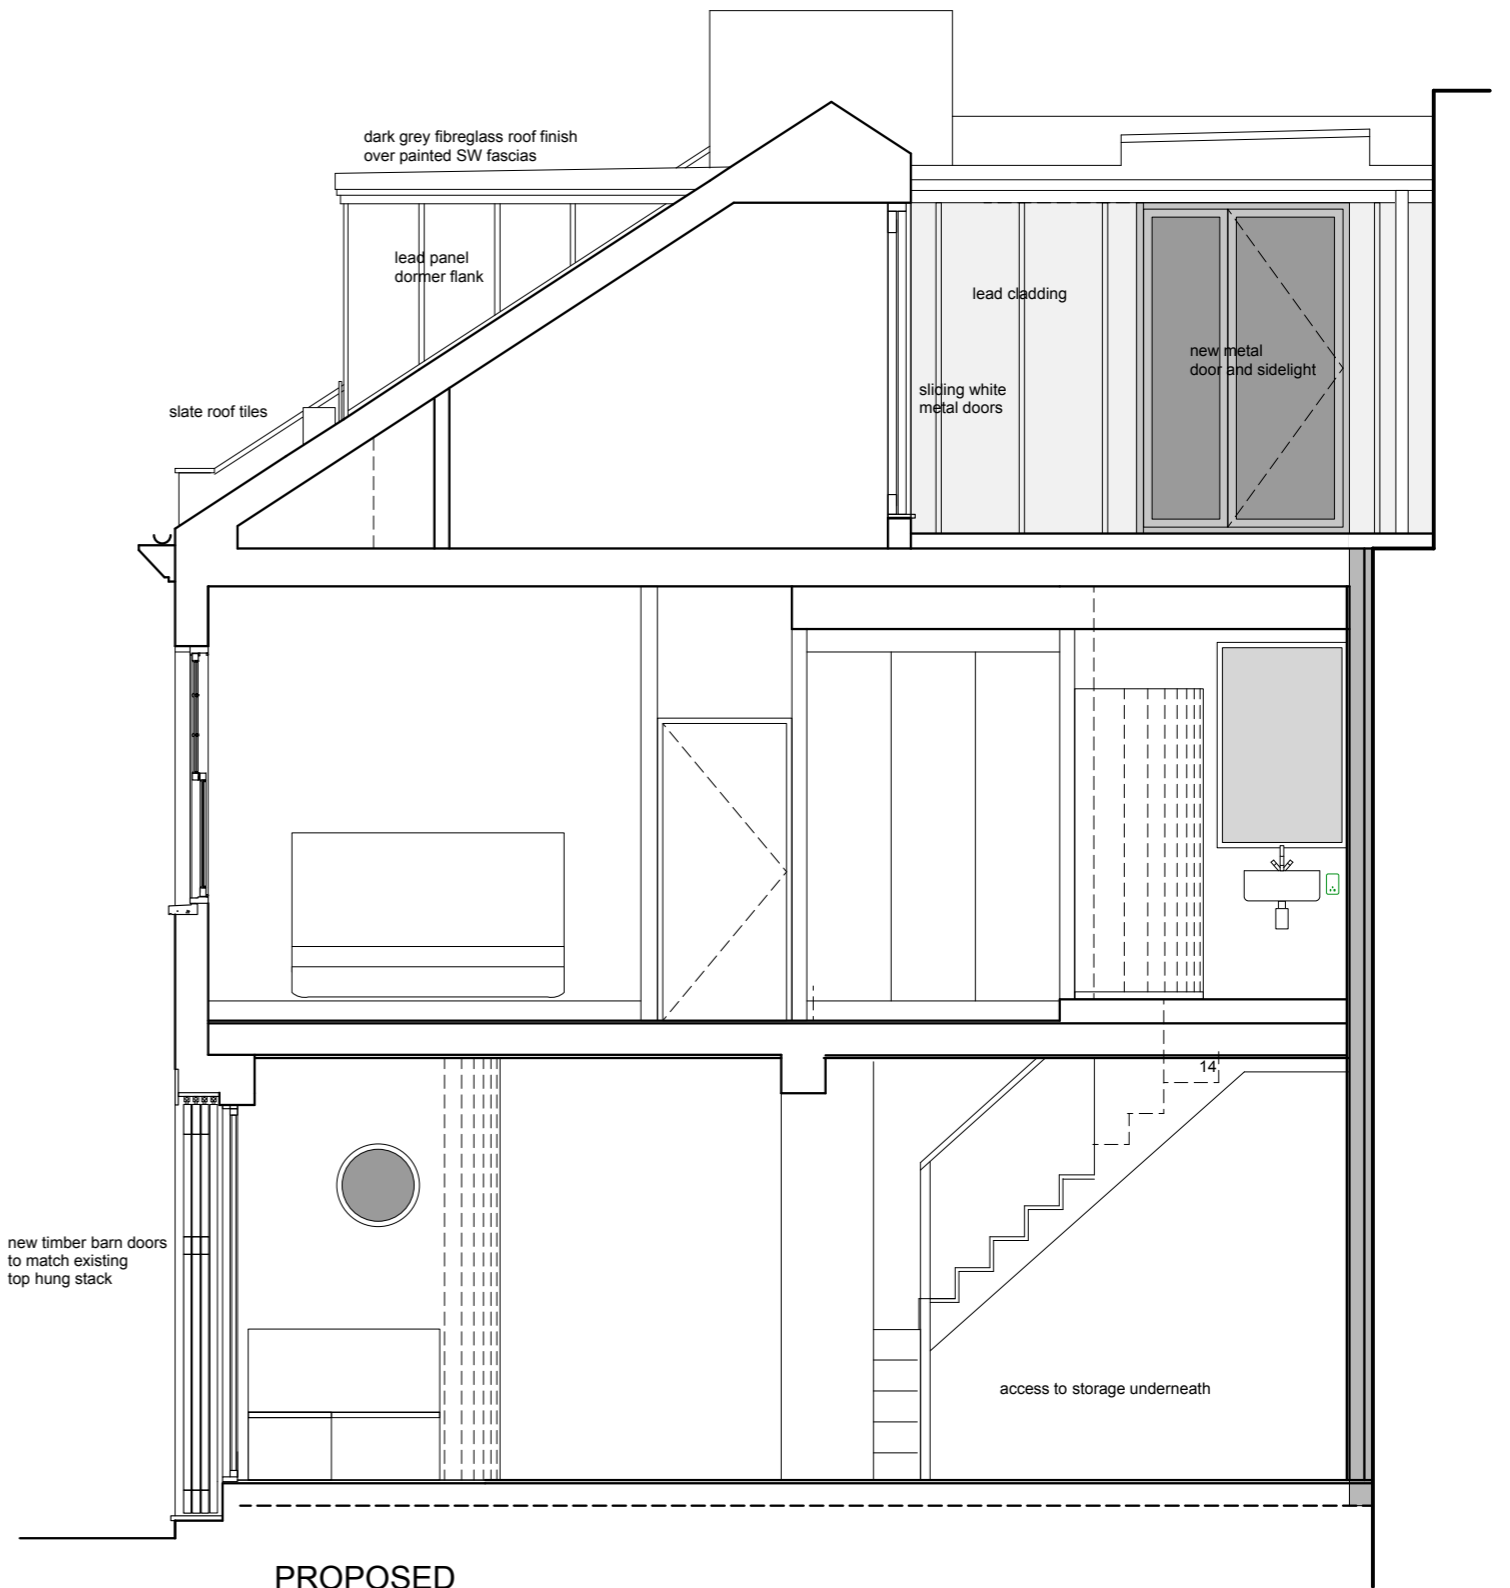

Section AA

check all dims on site
 do not scale off this drawing

Scale
 1:50@A3

Date Issued
 30.10.24

Planning

Drawing No.
 HB.011