

**Existing Elevation** 

Proposed Elevation

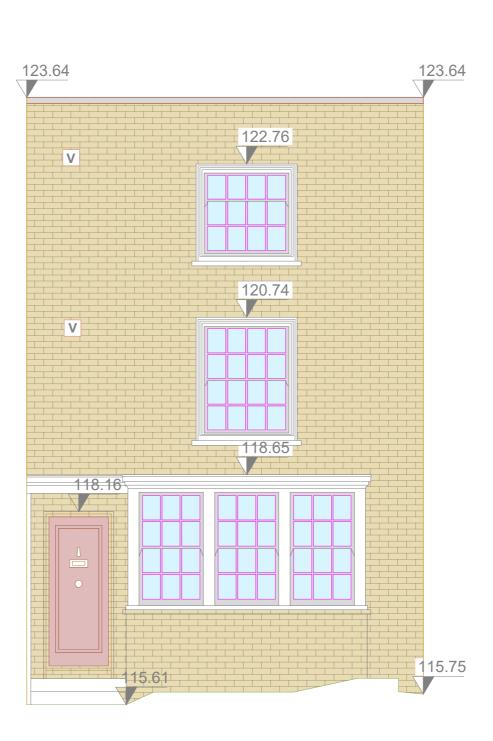

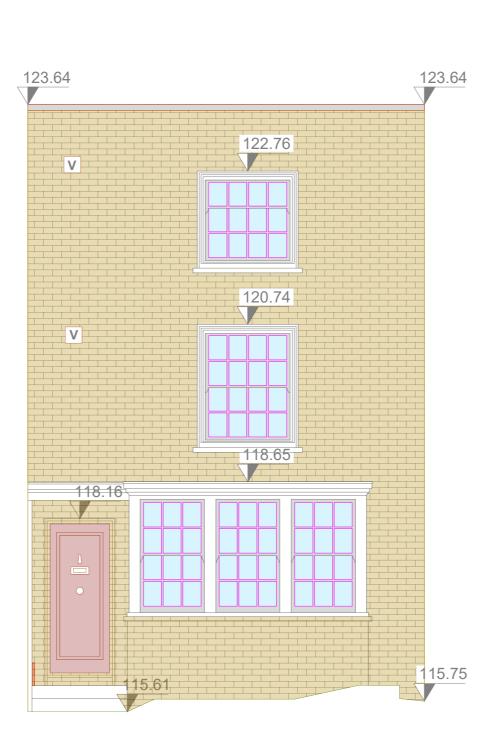







**Elevation Survey Key:** 50 LEVEL ABOVE OS DATUM PROPOSED GAS RISER PIPEWORK ---- NO SURVEY DATA ----- ROOF DETAIL ----- GROUND LEVEL BRICKWORK BUILDING DETAIL WINDOW PANES

**Elevation Survey Notes:** 

## Survey undertaken to accuracies stipulated as per band E within the RICS guidance note for Measured Surveys of Land, Buildings and Utilities, 3rd edition Dalcour Maclaren have undertaken this survey as per the original instruction and

2. Dalcour Maclaren have undertaken this survey as per the original instruction and accept no liability for any inaccuracy of the report/plan beyond these specified tolerances, scales or accuracies, or for any matters resulting from their use for purposes other than that stated in the instruction.

3. Survey data is contained to the area specified/provided, all reasonable efforts were made to obtain all data but obstructed areas or areas with no access were not surveyed and are highlighted on plans

4. All survey data is recorded to a local grid and arbitrary datum of 116m


5. Elevation details have been measured using Laser Scanning technology, only detail that can be captured from the Laser Scanner location at ground level is shown. Where indicated, detail will indicative

6. Dimensions should not be scaled. All dimensions should be checked on site before

ROOF DETAILS

Where indicated, detail will indicative
Dimensions should not be scaled. All dimensions should be checked on site before any works commence.
The information contained in this document is confidential and protected by copyright. The use, copying or disclosure to a third party, either wholly or in part, except with the written permission of, and in the manner prescribed by Dalcour Maclaren constitutes an infringement of copyright.
Information provided should not be altered or modified in any way. It should not be used for any purpose other than for which it was intended and should not be issued to other parties without prior agreement of Dalcour Maclaren.

Elevation Locations:

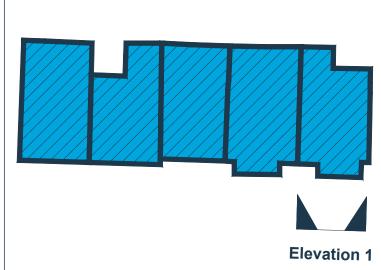

# client: Cadent Gas

## 5 Benhams Place, London, NW3 6QY

Coords: N/A Scheme Name:

EP - Benham Place

Scale 1:50

Elevation Plan

# Drawing No: 24004873\_PLN\_EL\_5.1

	-	30.09.2024	First Issue	
	Surveyed by & Date:  Drawn:		JM	18.09.2024
			CG	
	Approved:		CB-M	





1 of 1