



Notes: All works on boundaries to be subject to Party Wall Awards with adjoining neighbours.

All dimensions are approximate and should be checked on site

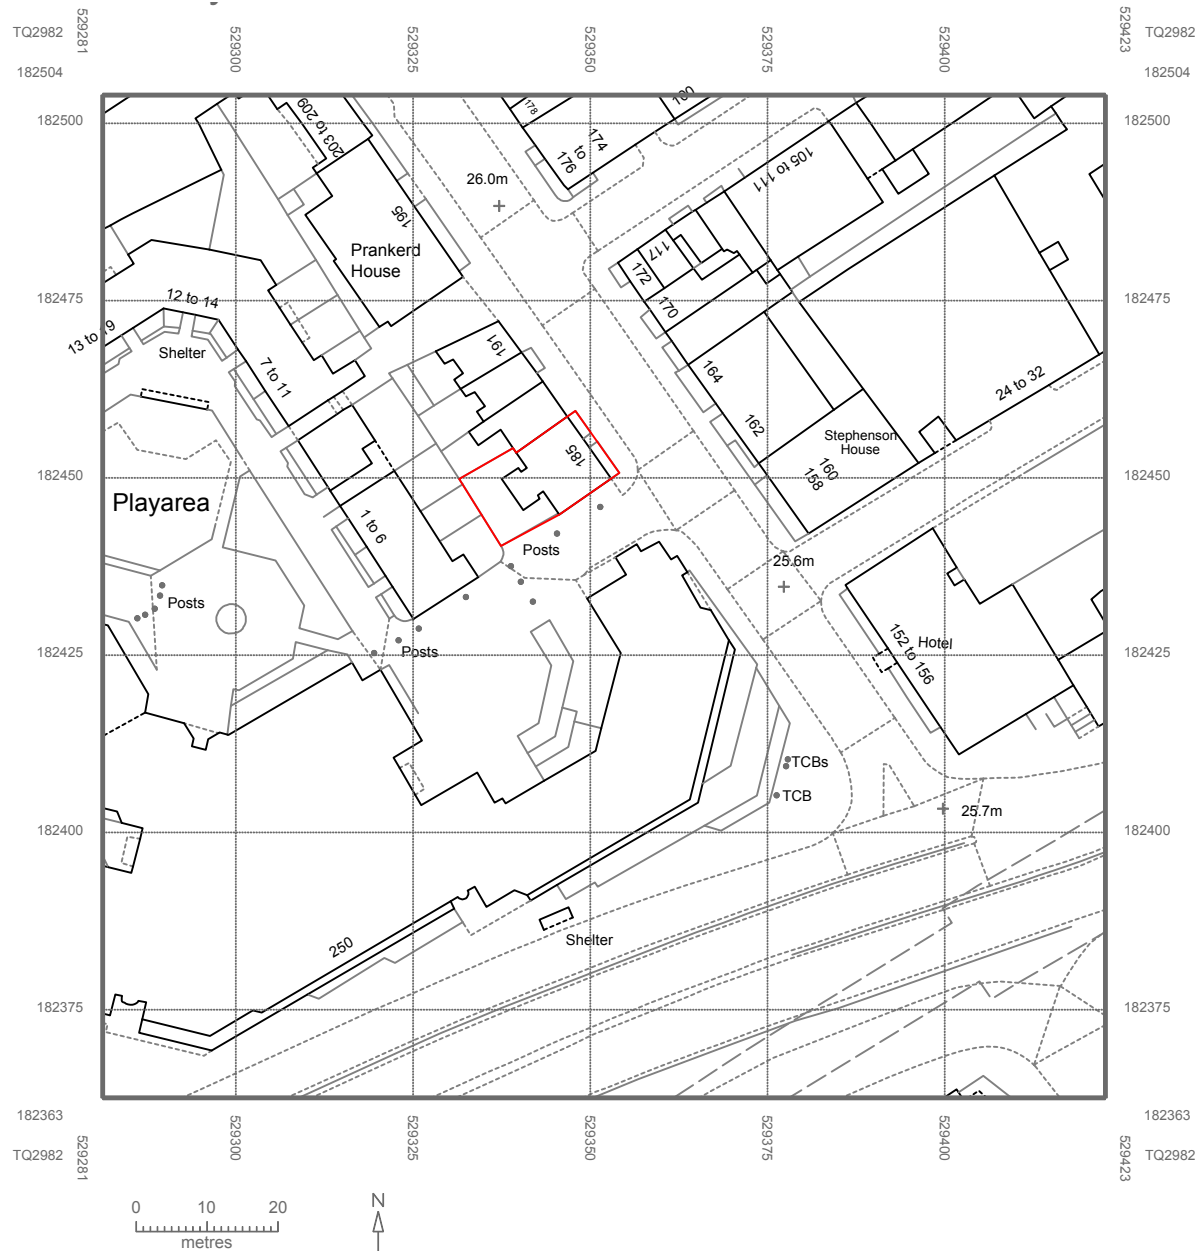

Site Location 1:1250

© Crown copyright 2024 Ordnance Survey 100053143

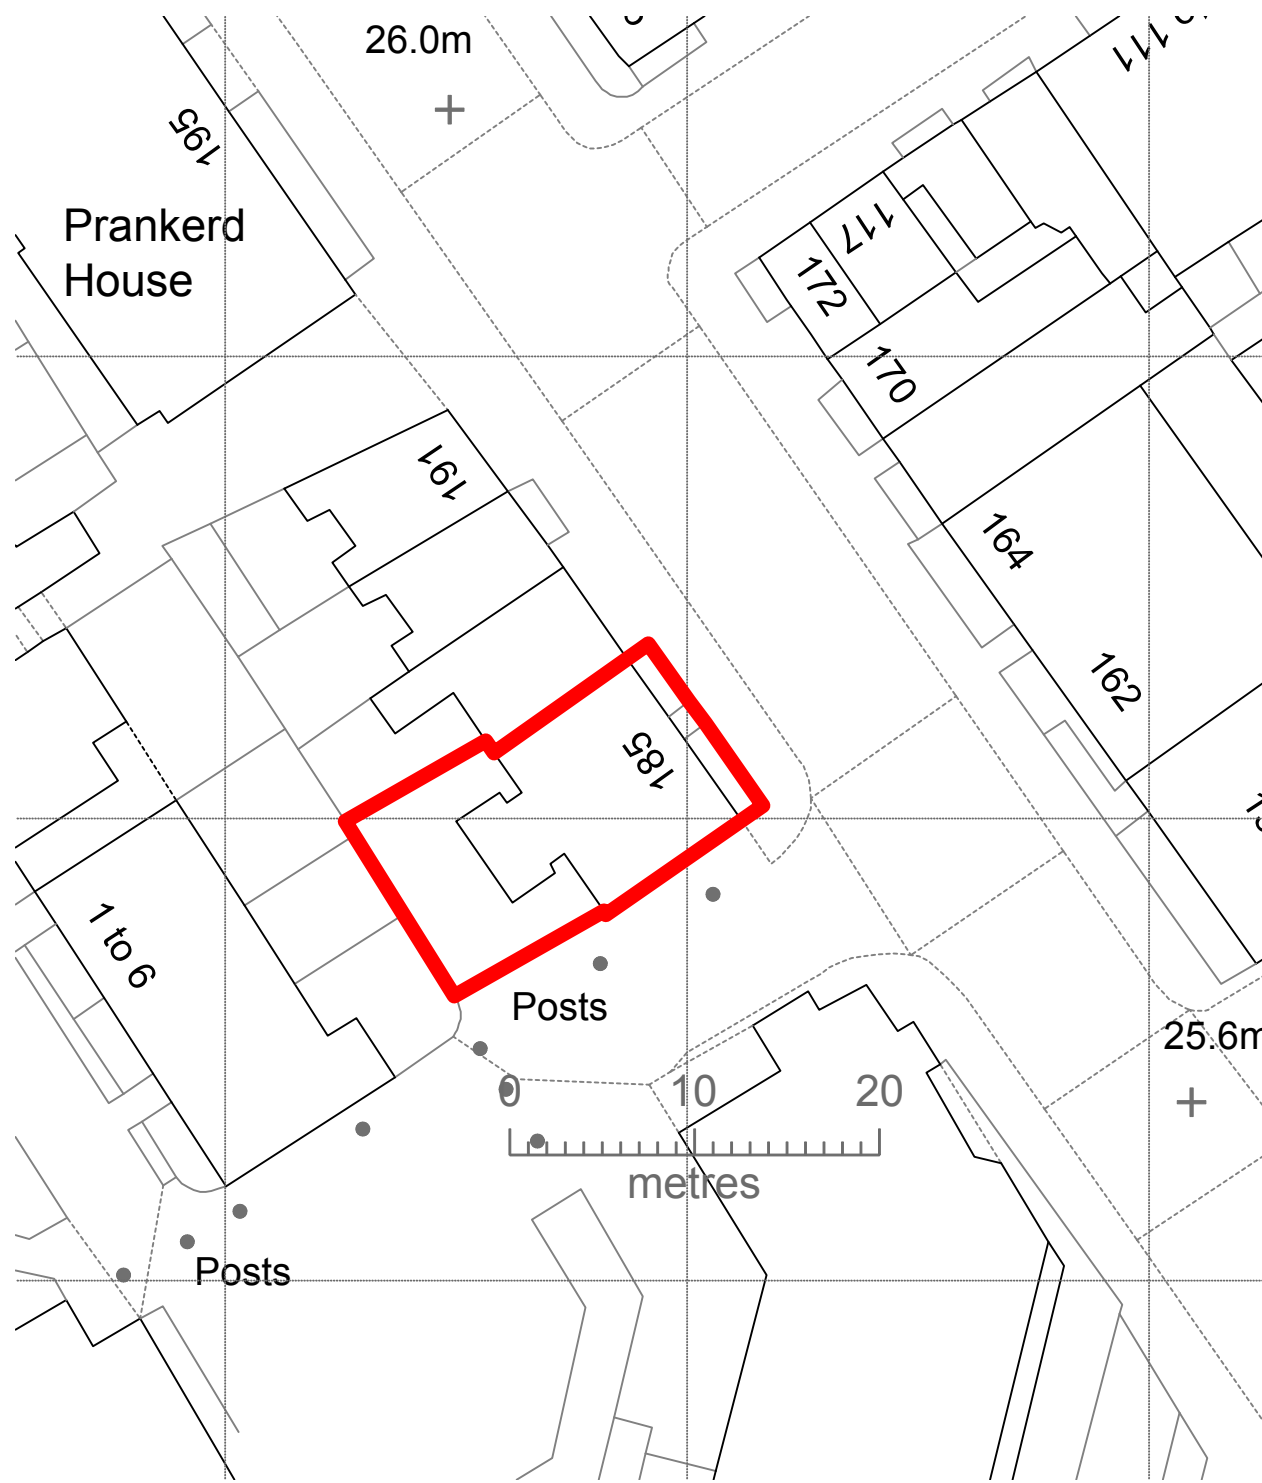

Site Block Plan 1:500

Status **Site Location**

**JGPS | architecture**  
 Hangar 1  
 Redhill Aerodrome  
 Kings Mill Lane, Redhill RH1 5JY

**183 -185, North Gower Street NW1 2NJ**

Title **Site Location and Block Plan**

Scale	1:1250, 1:500 @A3	Drawn	AW
Date	Sept 2024	Checked	
Dwg. no.	JGPS/NGS/183/001	Rev.	