


PRELIMINARY

© Knott Architects  
98B Tollington Park  
London N4 3RB  
tel: (020) 72638844  
mail@knottarchitects.co.uk

Revisions

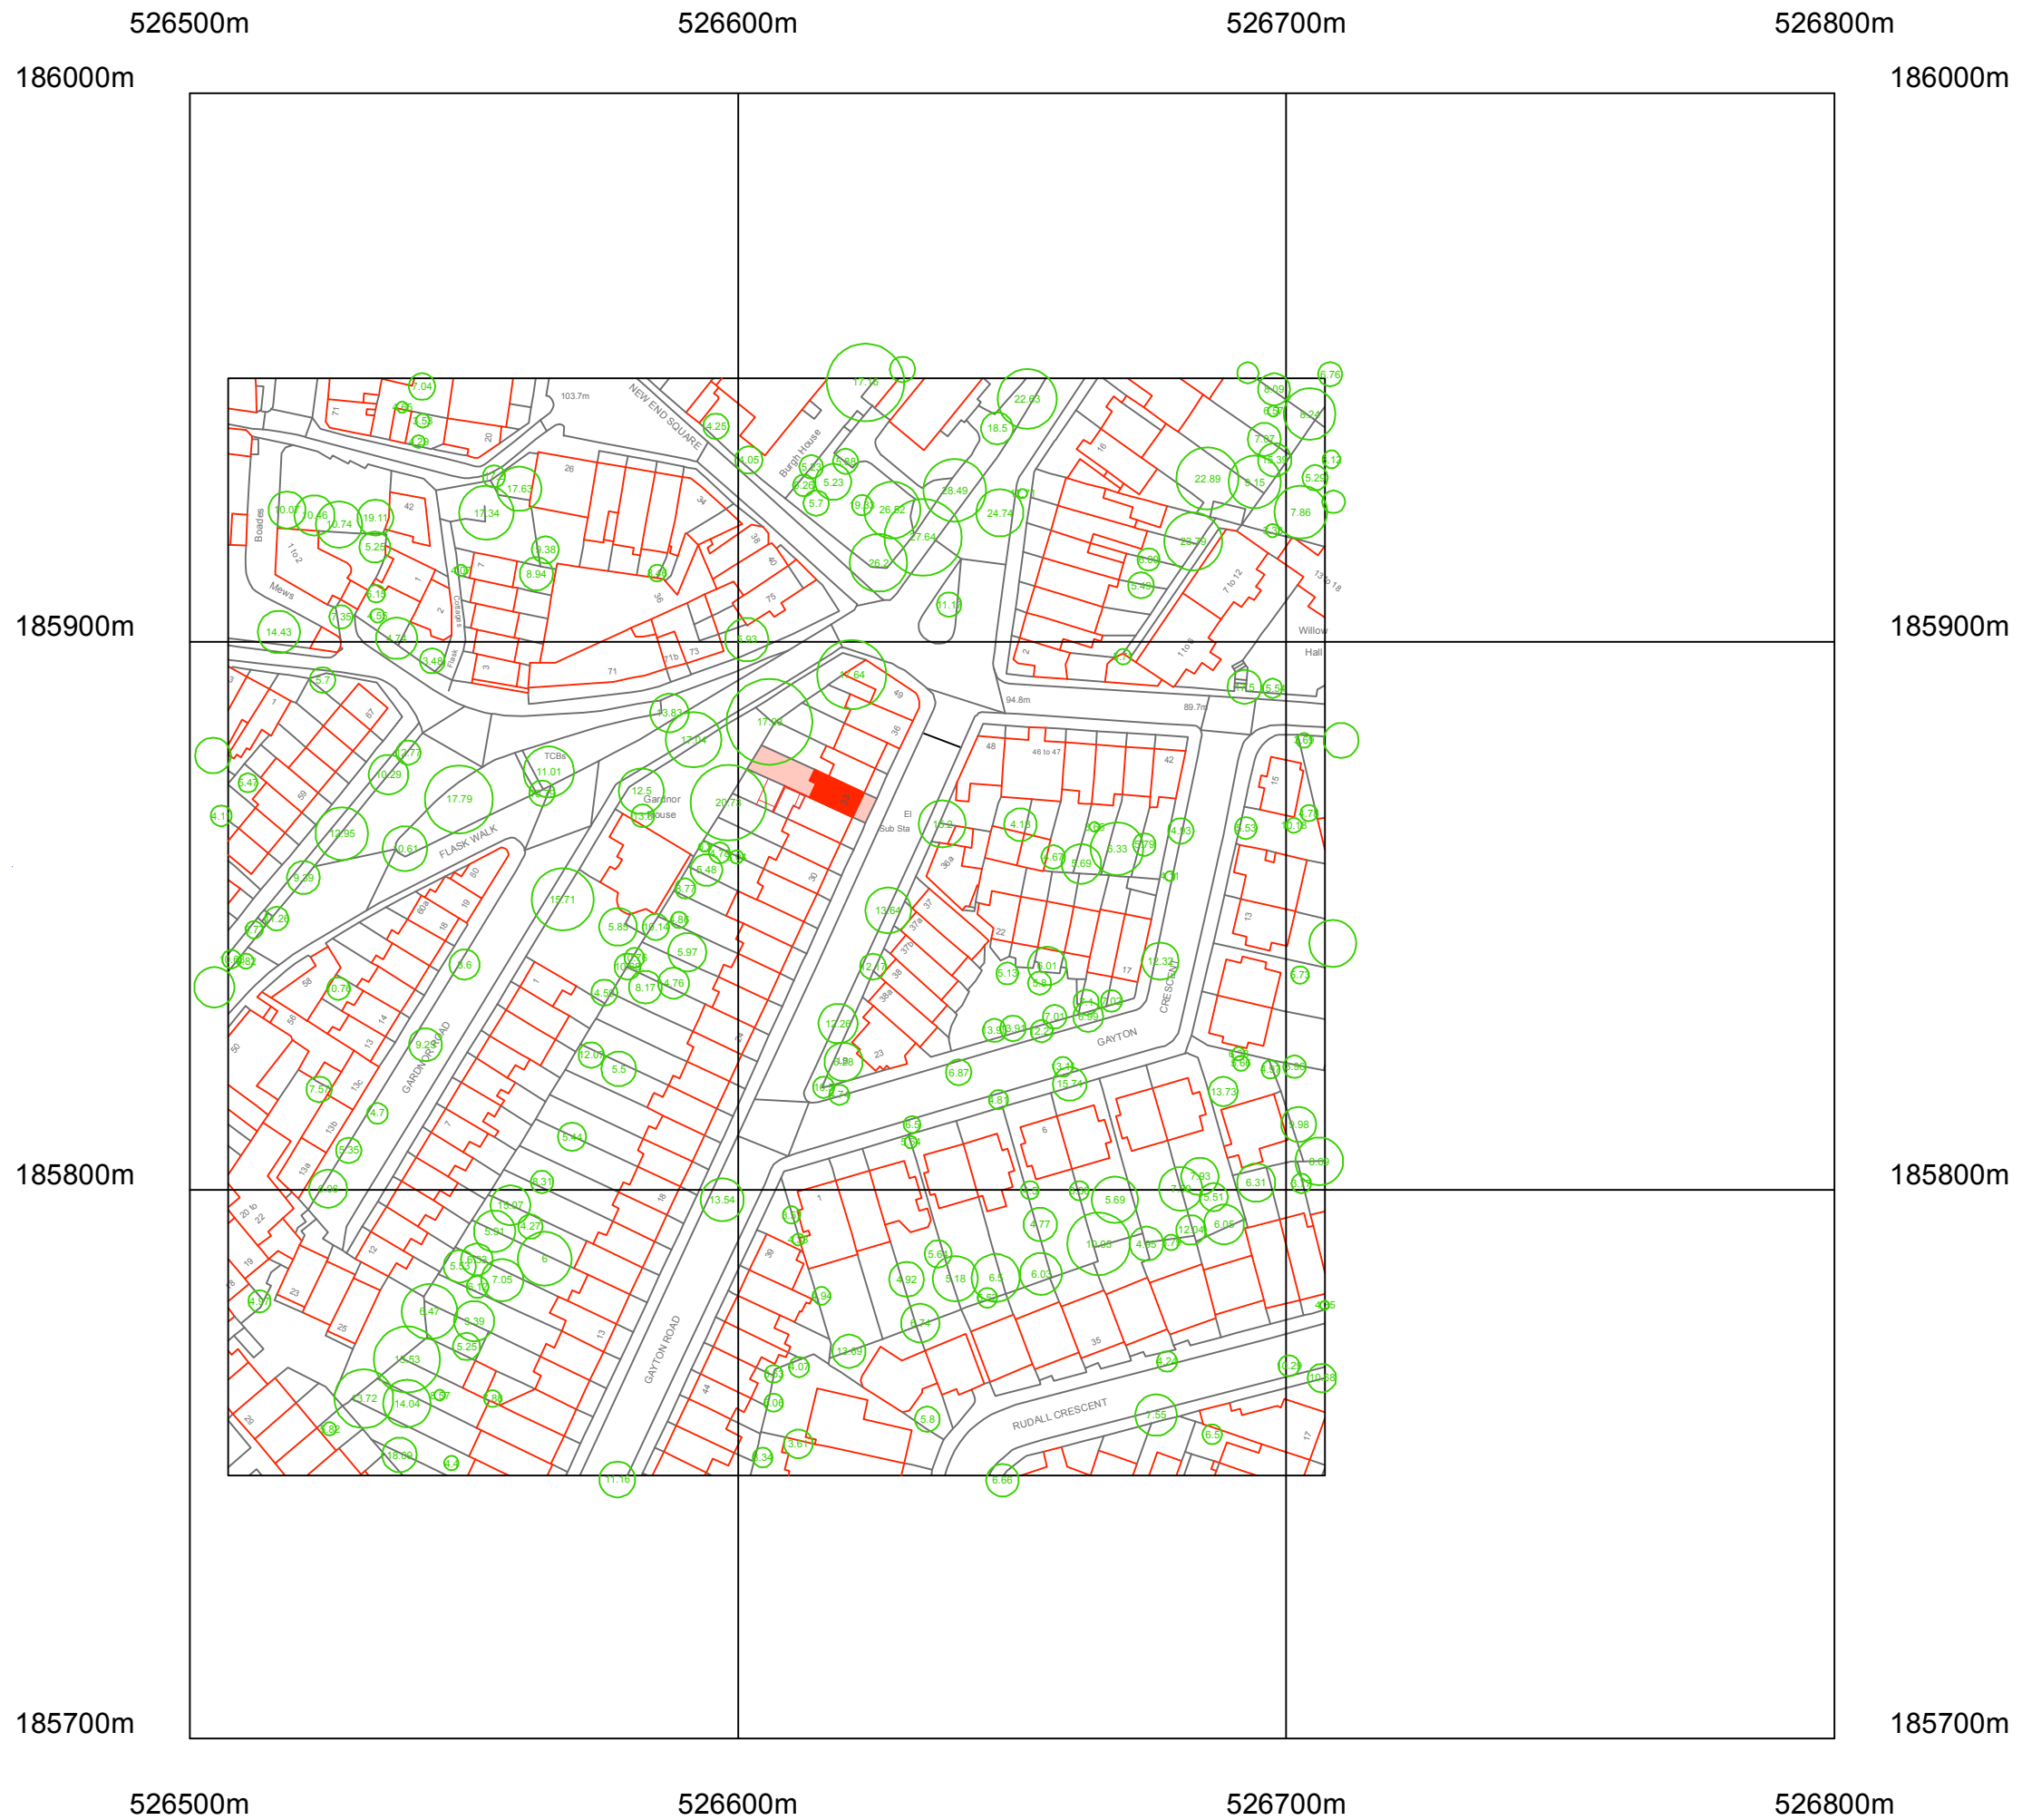

K N O T T

33 Gayton Road NW3

Location Plan  
As Existing

Scale 1:1250 @ A3

Date: February 2024

499.000 Rev -

ARCHITECTS