


NOTE:  
Neighbouring houses not surveyed.  
Information taken from OS map and  
photographs and is indicative only.

## PLANNING

© Knott Architects  
98B Tollington Park  
London N4 3RB  
tel: (020) 72638844  
mail@knottarchitects.co.uk

Revisions

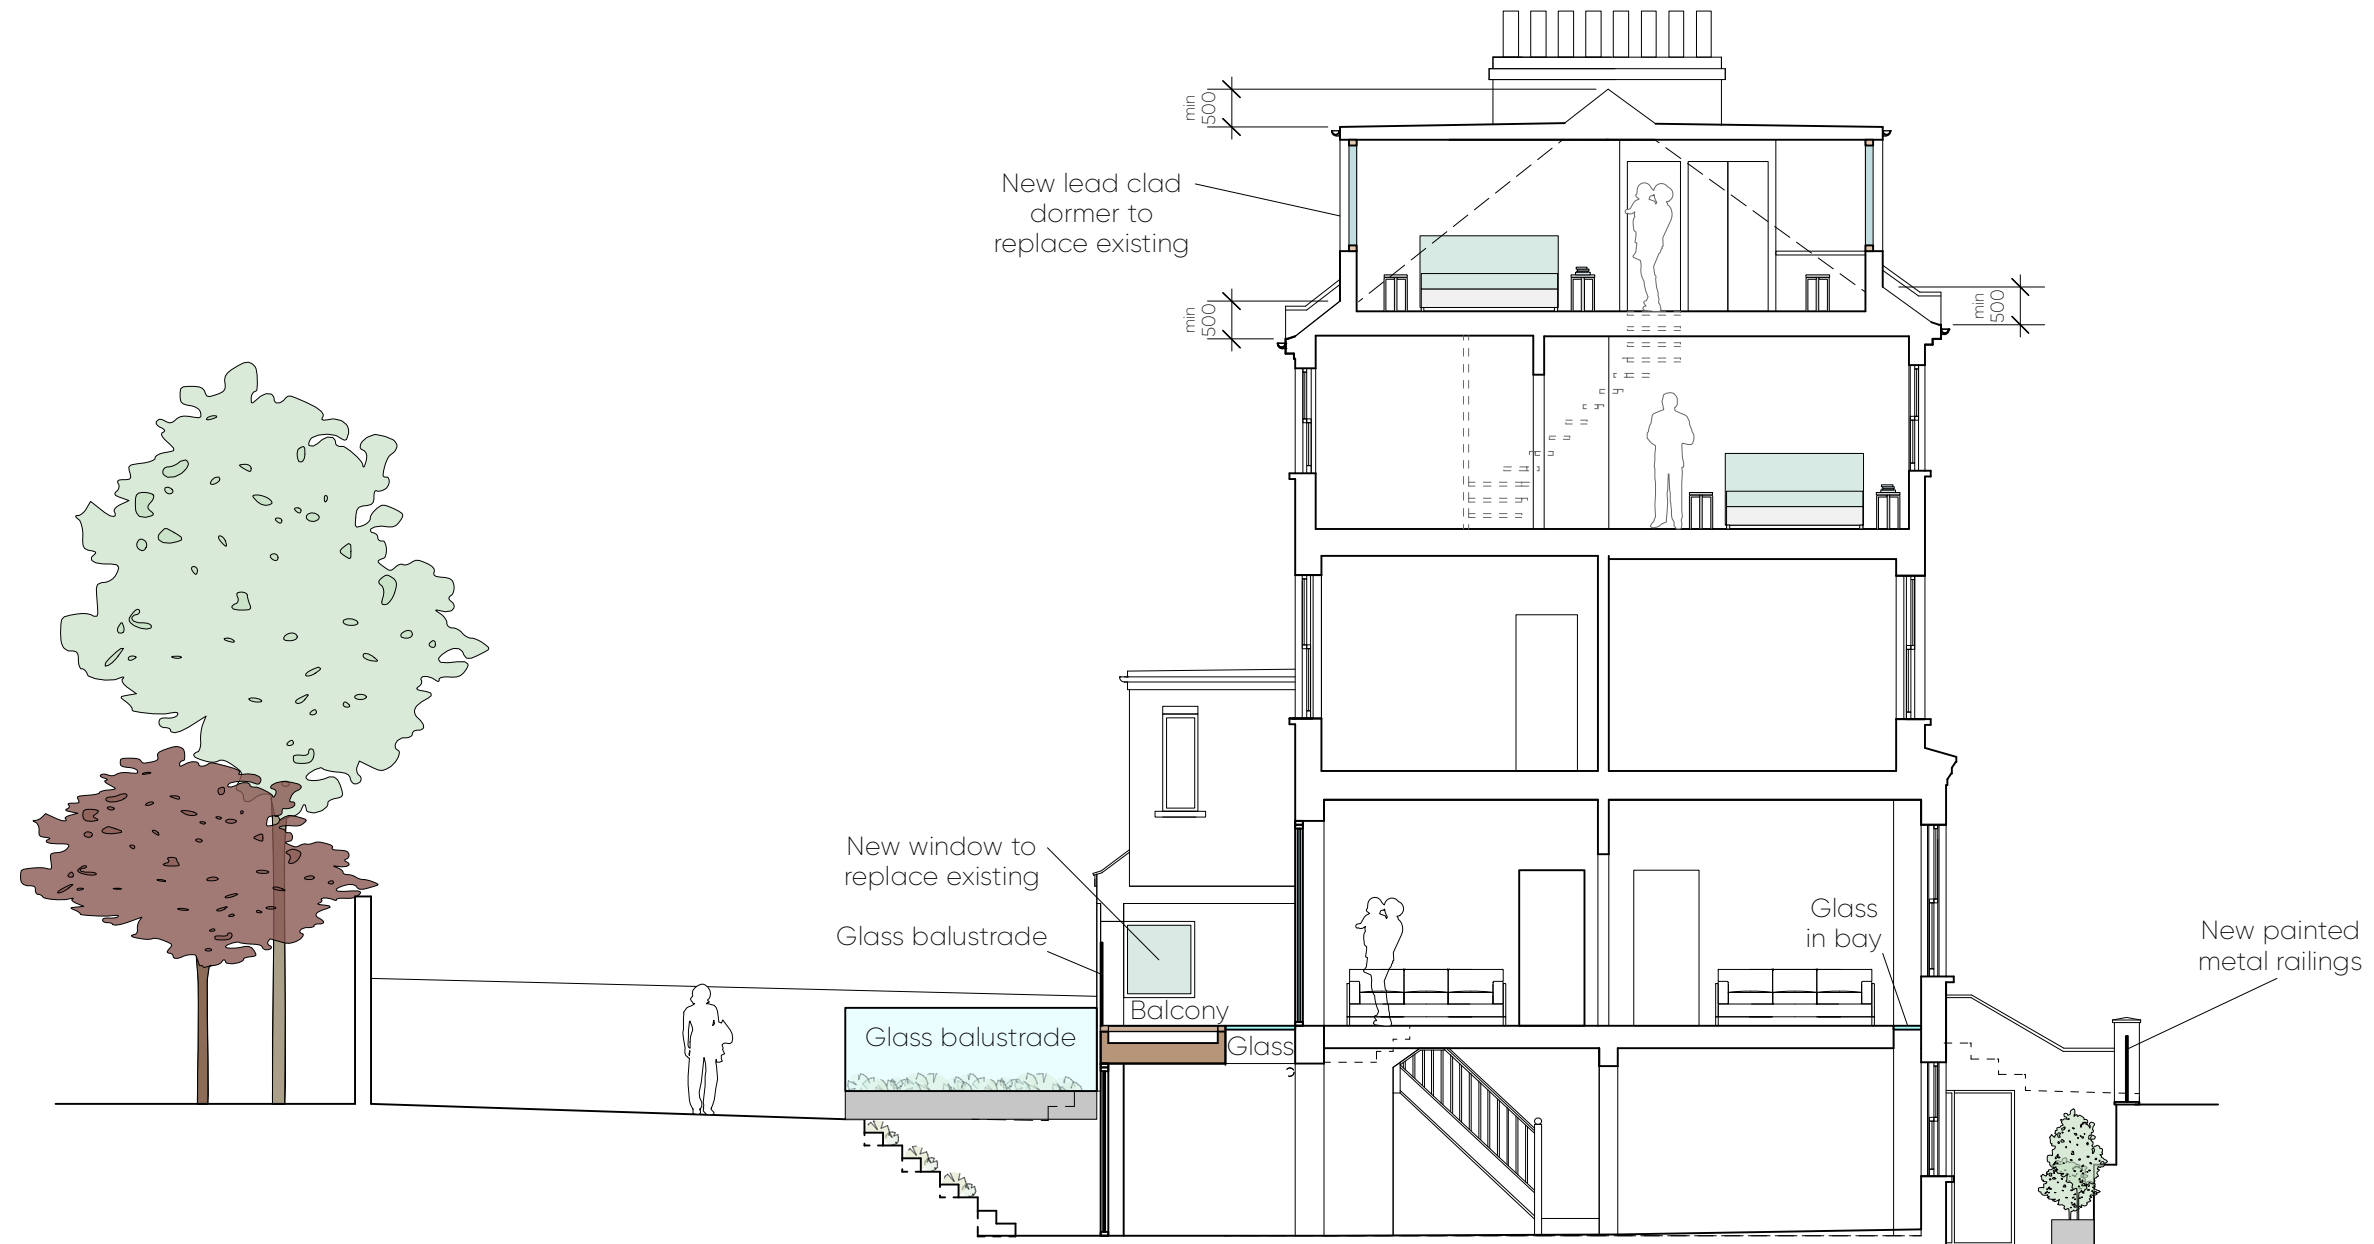

0 1000 2000 3000 4000 5000mm

K N O T T

33 Gayton Road NW3

Section AA  
As Proposed

Scale 1:100 @ A3

Date: October 2024

499.058 Rev -

ARCHITECTS