



ARCH-TECH LIMITED OWN THE COPYRIGHT OF THIS DRAWING. WRITTEN CONSENT MUST BE OBTAINED BEFORE THIS DRAWING IS COPIED OR USED FOR ANY PURPOSE OTHER THAN THE ONE FOR WHICH IT WAS SUPPLIED.
 ARCH-TECH LIMITED TO BE IMMEDIATELY INFORMED OF ANY DISCREPANCIES THAT ARE DISCOVERED ON SITE.

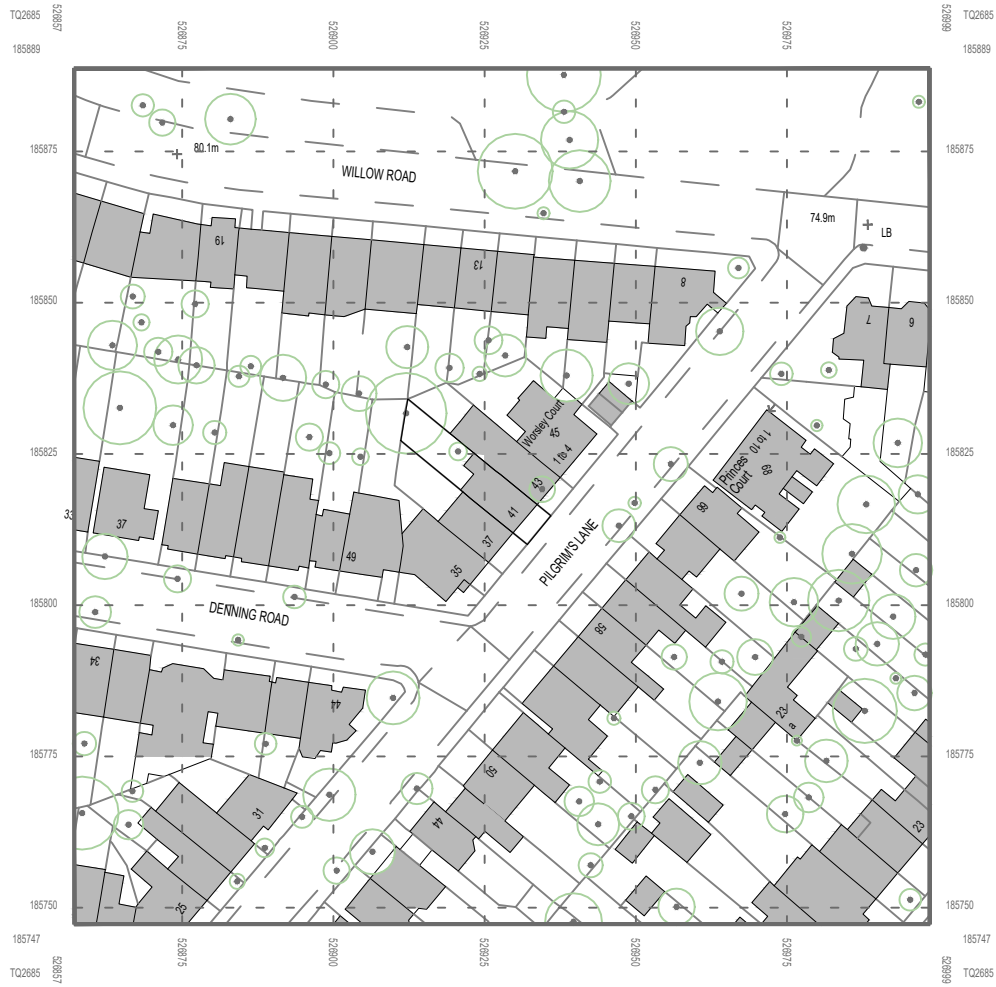

© Crown copyright 2024 Ordnance Survey 100055143
 NIM © Bluesky International Ltd

Site Proposed Alterations to:
 41 Pilgrim's Lane
 LONDON

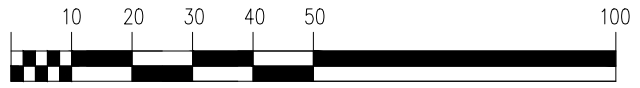

Date Oct. '24

Drawn AMG

Scale 1:1250

Sheet Size A4

Title Site Location Plan

Unit 15, Finns Business Park, Mill Lane, Crondall, Surrey, GU10 5HP
 t:+44 (0) 1252 852007 e:mail@archtech.co.uk

Dwg No. 2016/P/03

Rev