



1. EXISTING GRND
(BLOCK PLAN)

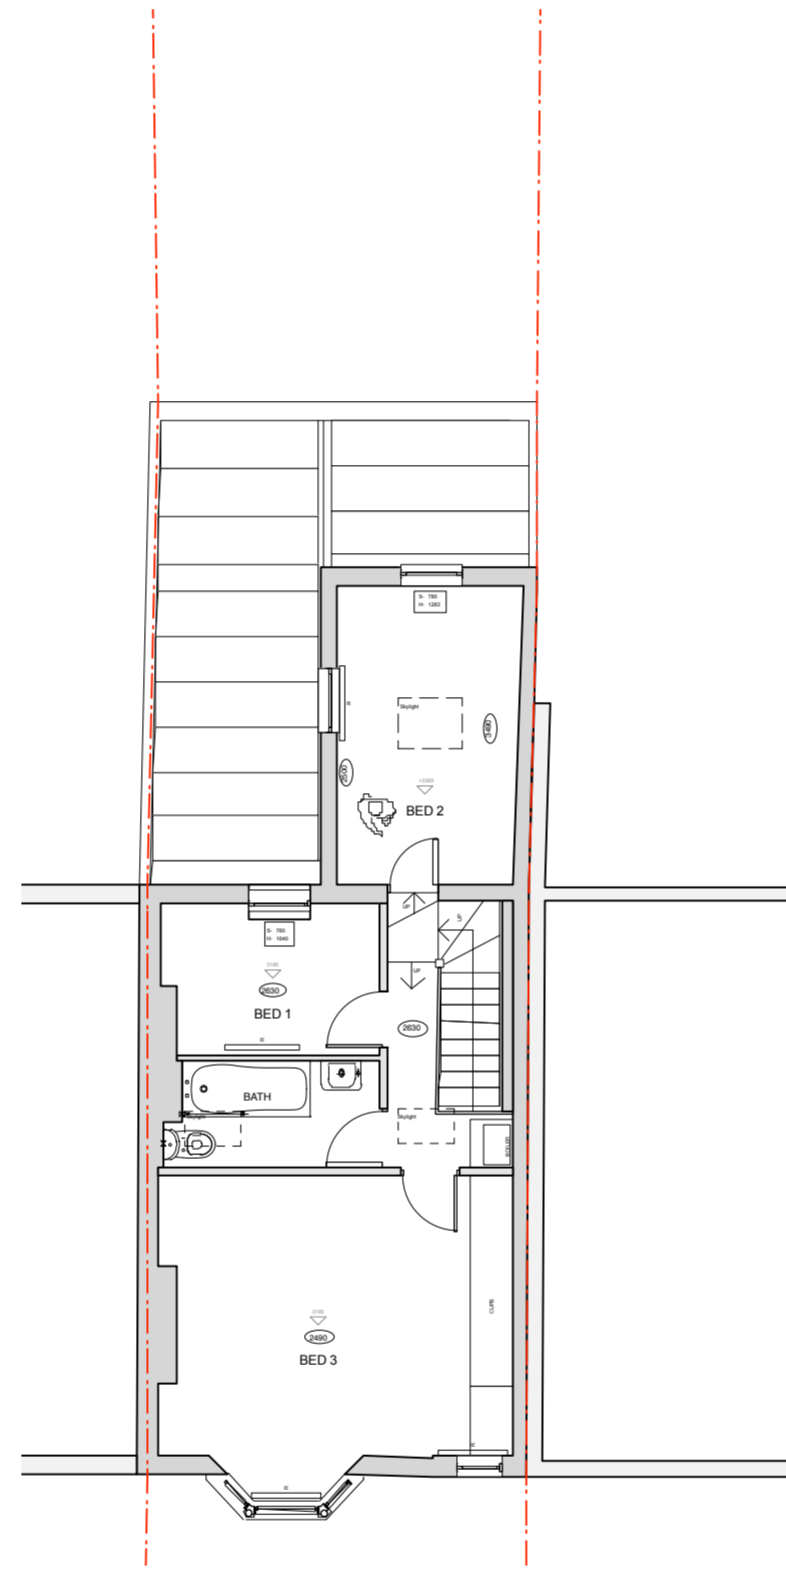

2. EXISTING 1st

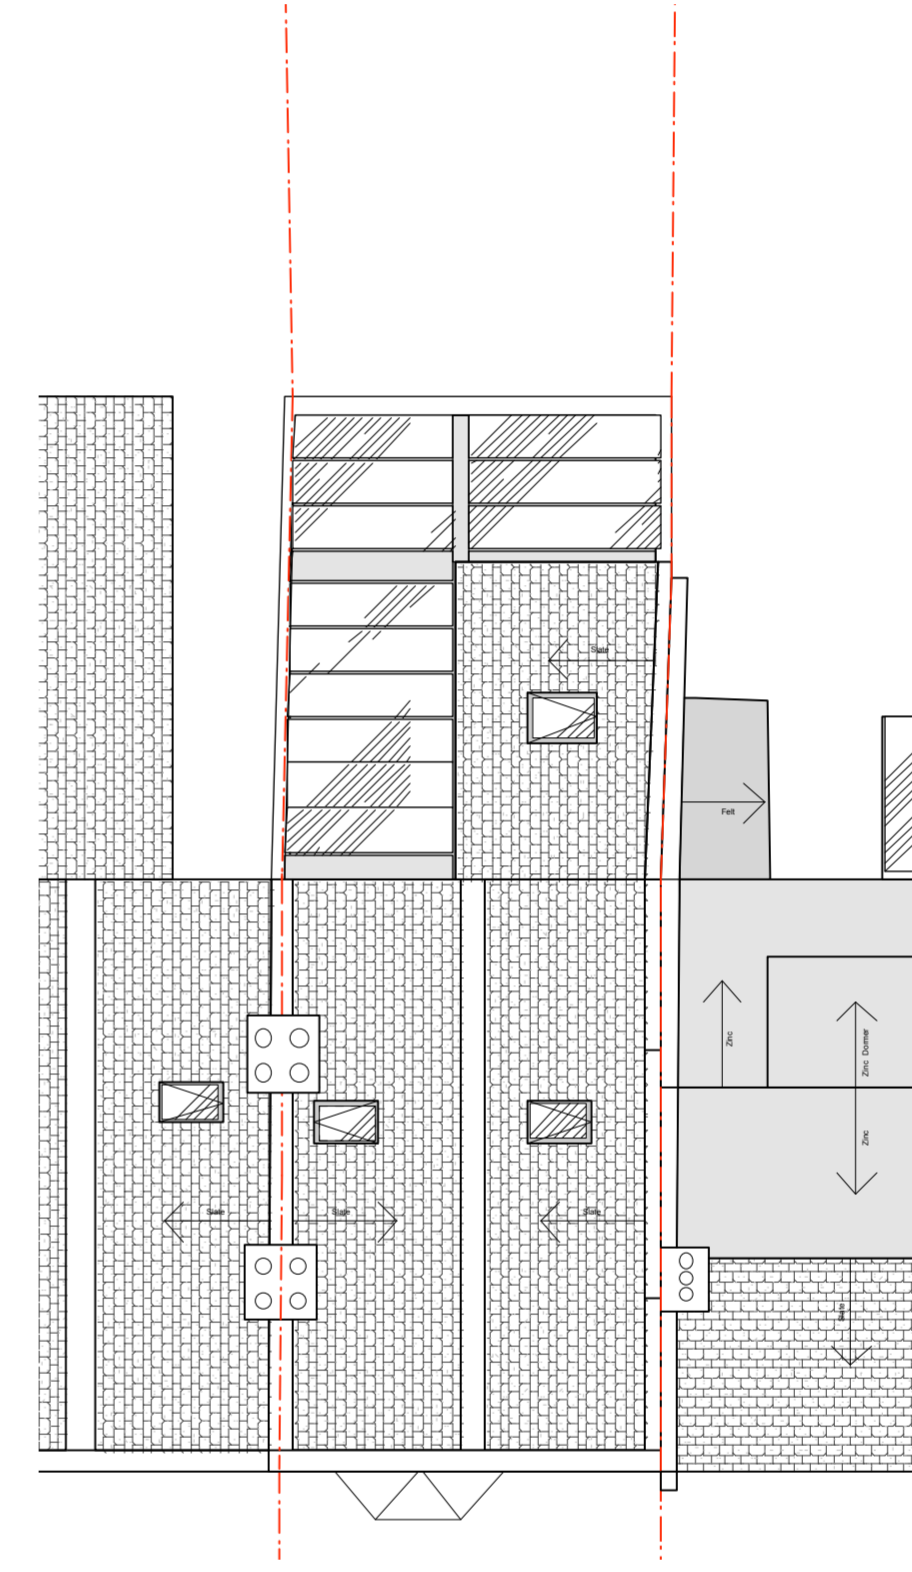

3. EXISTING ROOF

NOTES:

amendments

revision	date	detail	by

Scale bar 1:100



client

MR AND MRS ROUBAUD

project

27 SPENCER RISE

drawing title

EXISTING BLOCK PLAN,
1ST AND ROOF

scale	date
1:100 @A2	10.9.24

drawn by	drawing no.
MB	AR/01

This drawing remains the property of FIXATED LTD and should not be reproduced, in part or whole, without written permission. The drawing should not be scaled. The contractor is to verify all dimensions and conditions on site. If in doubt ask. Drawing Copyright retained by FIXATED LTD. All dimensions in mm unless otherwise stated.

FIXATED LTD
3 COSTA STREET
LONDON SE15 4PE
T.0776283120
mikail@fixateddesign.co.uk

FIXATEDDESIGN