



1 - Face View  
SCALE 1:20 @ A3

30mm Thick Acrylic Lettering Faced With Powder Coated Aluminium Lettering. Edges To Illuminate 3000k White. Bonded Back To Glazing With Ultra High Bond Tape, Backed With Vinyl To Internal Glazing To Conceal Fixings. Minimalist Backing Substrate / Projecting Nib To Allow Glow Of Sign To Be Visible On Glazed Facade Lettering Joined With Clear Wires On Face Of Glass With Power Brought To Location

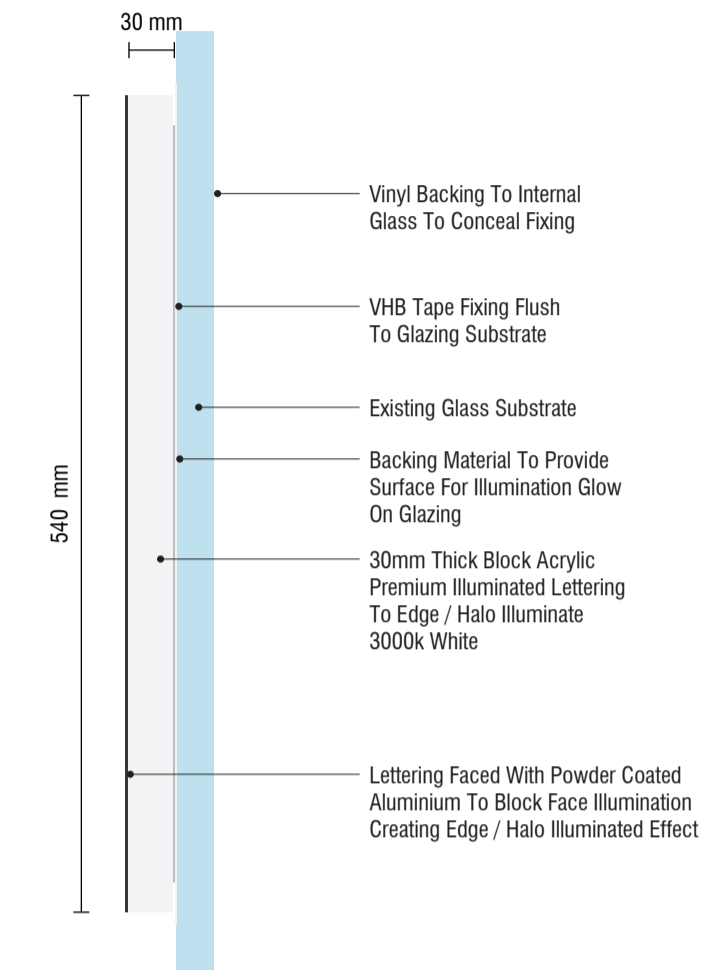


2 - Side View  
SCALE 1:5 @ A3

● RAL Colour To Match Cladding ● Opal Acrylic

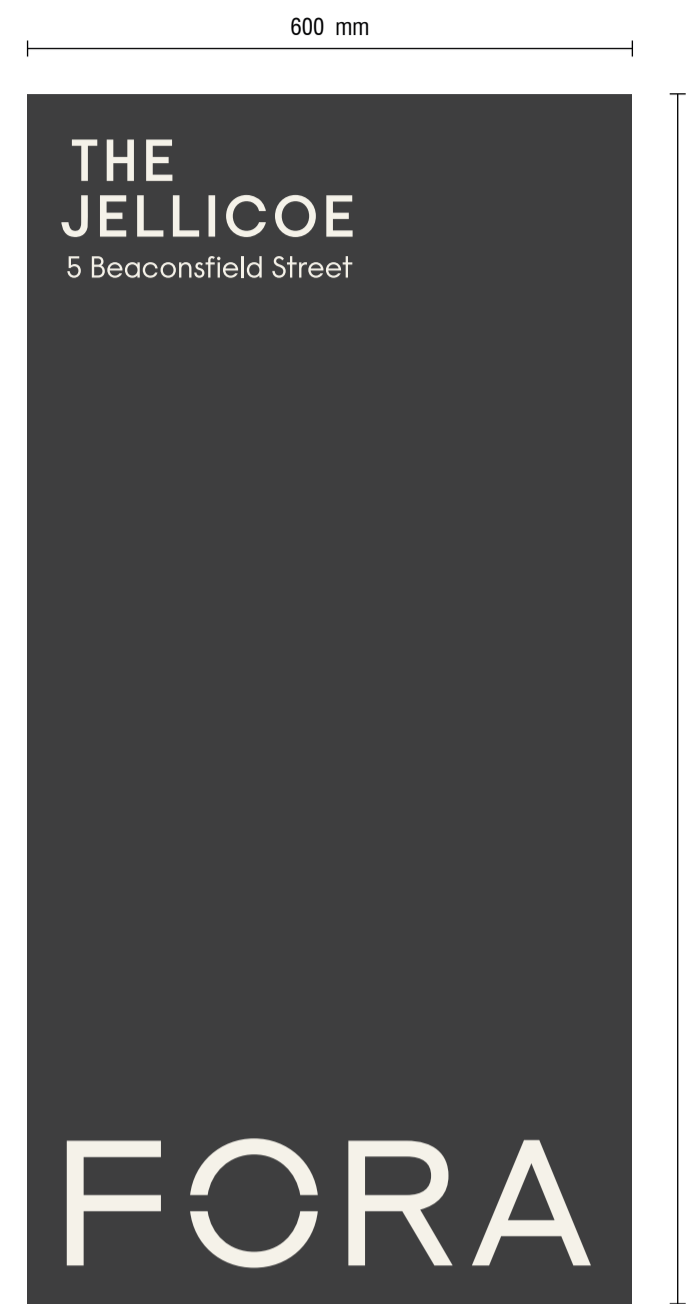

1 - Face View  
SCALE 1:7.5 @ A3


3mm Thick Powder Coated Panel. Text To Be Engraved & Filled To Face. Concealed Stud Fixings With Colour Matched Spacers, Resin Fixed Into Wall Substrate

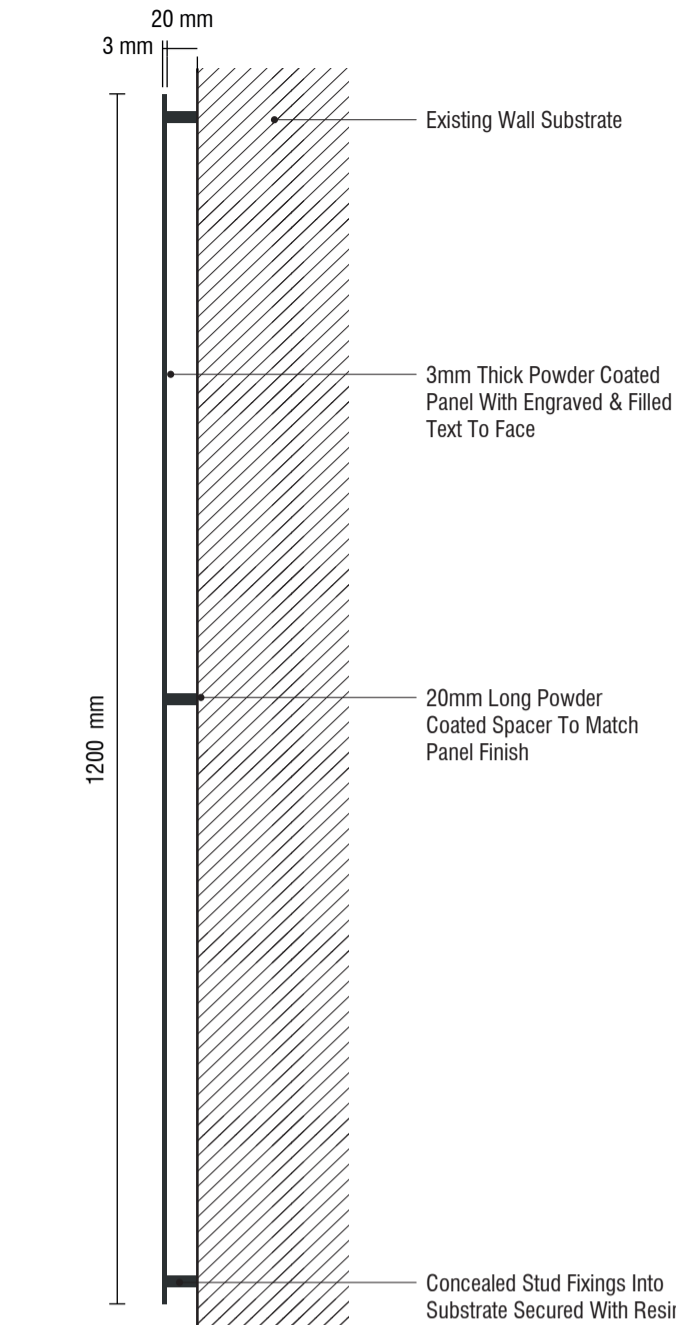

2 - Side View  
SCALE NTS @ A3


COLOUR REFERENCES

● RAL Colour To Match Cladding ● RAL 9001

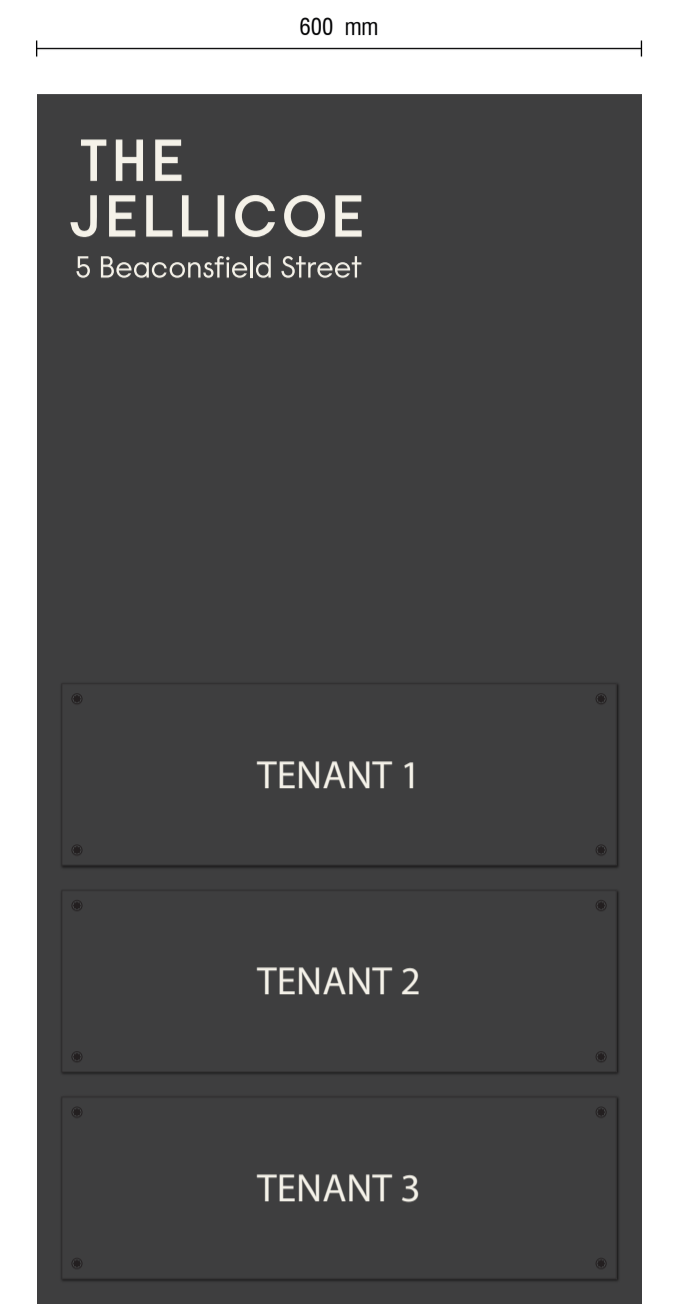

1 - Face View  
SCALE 1:7.5 @ A3

3mm Thick Powder Coated Panel. Text To Be Engraved & Filled To Face. 3 Matching Colour Panels To Face With Colour Matched Torx Screws For Flexibility. Engraved & Infilled With Tenants Details As Needed. Concealed Stud Fixings With Colour Matched Spacers, Resin Fixed Into Wall Substrate

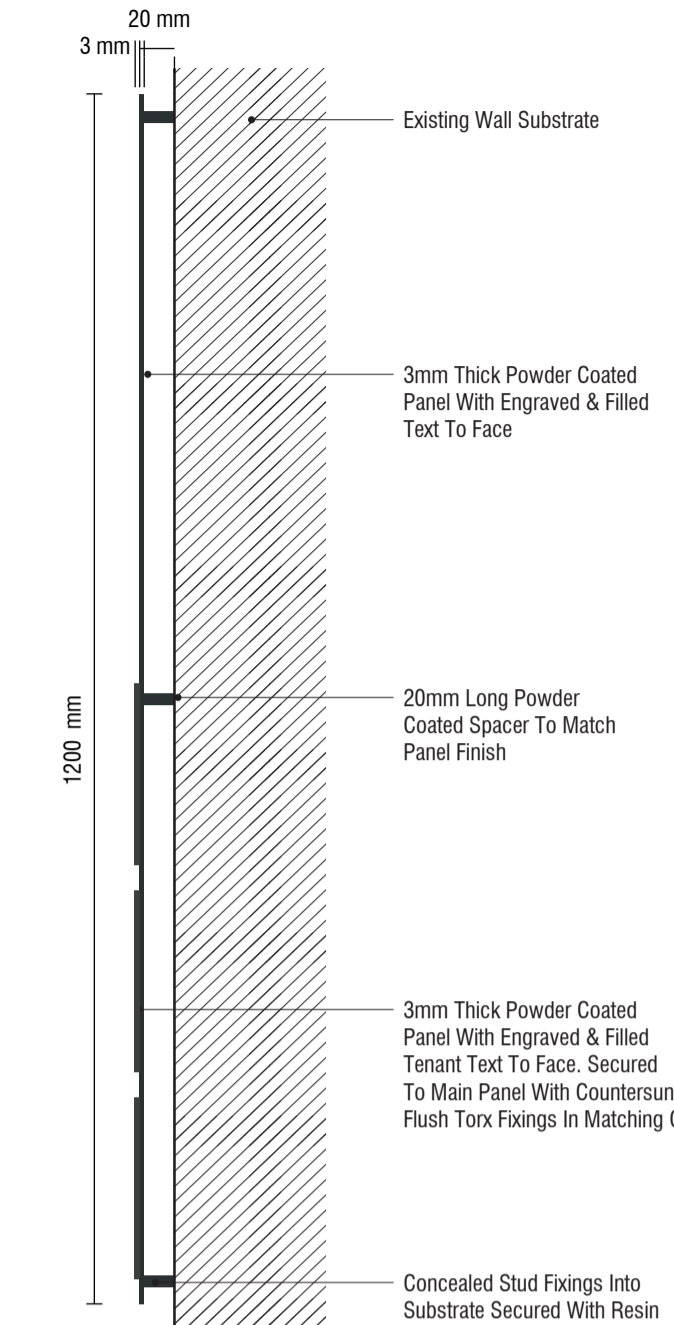


2 - Side View  
SCALE NTS @ A3

COLOUR REFERENCES

● RAL Colour To Match Cladding ● RAL 9001

Key Plan

 

Do not scale from this drawing.  
Check drawing on receipt and immediately report any discrepancies to the Architect.  
Verify all dimensions and levels on site prior to construction.  
The contents of this drawing are Piercy&Company copyright and shall not be re-used without their written permission.

Notes

1 MAIN ENTRANCE, External (internally illuminated) lettering



1 - Face View  
SCALE 1:5 @ A3


2 - Side View  
SCALE 1:5 @ A3

COLOUR REFERENCES

● RAL Colour To Match Cladding ● RAL 9001

Slimline Aluminium Projecting Sign Comprising 2no Folded Aluminium Tray Panels Powder Coated To Specified Colour. Panels Clad Around Internal Frame. Fixings Through Frame Into Wall Substrate Concealed Within Sign.

2 MAIN ENTRANCE, External building plaque

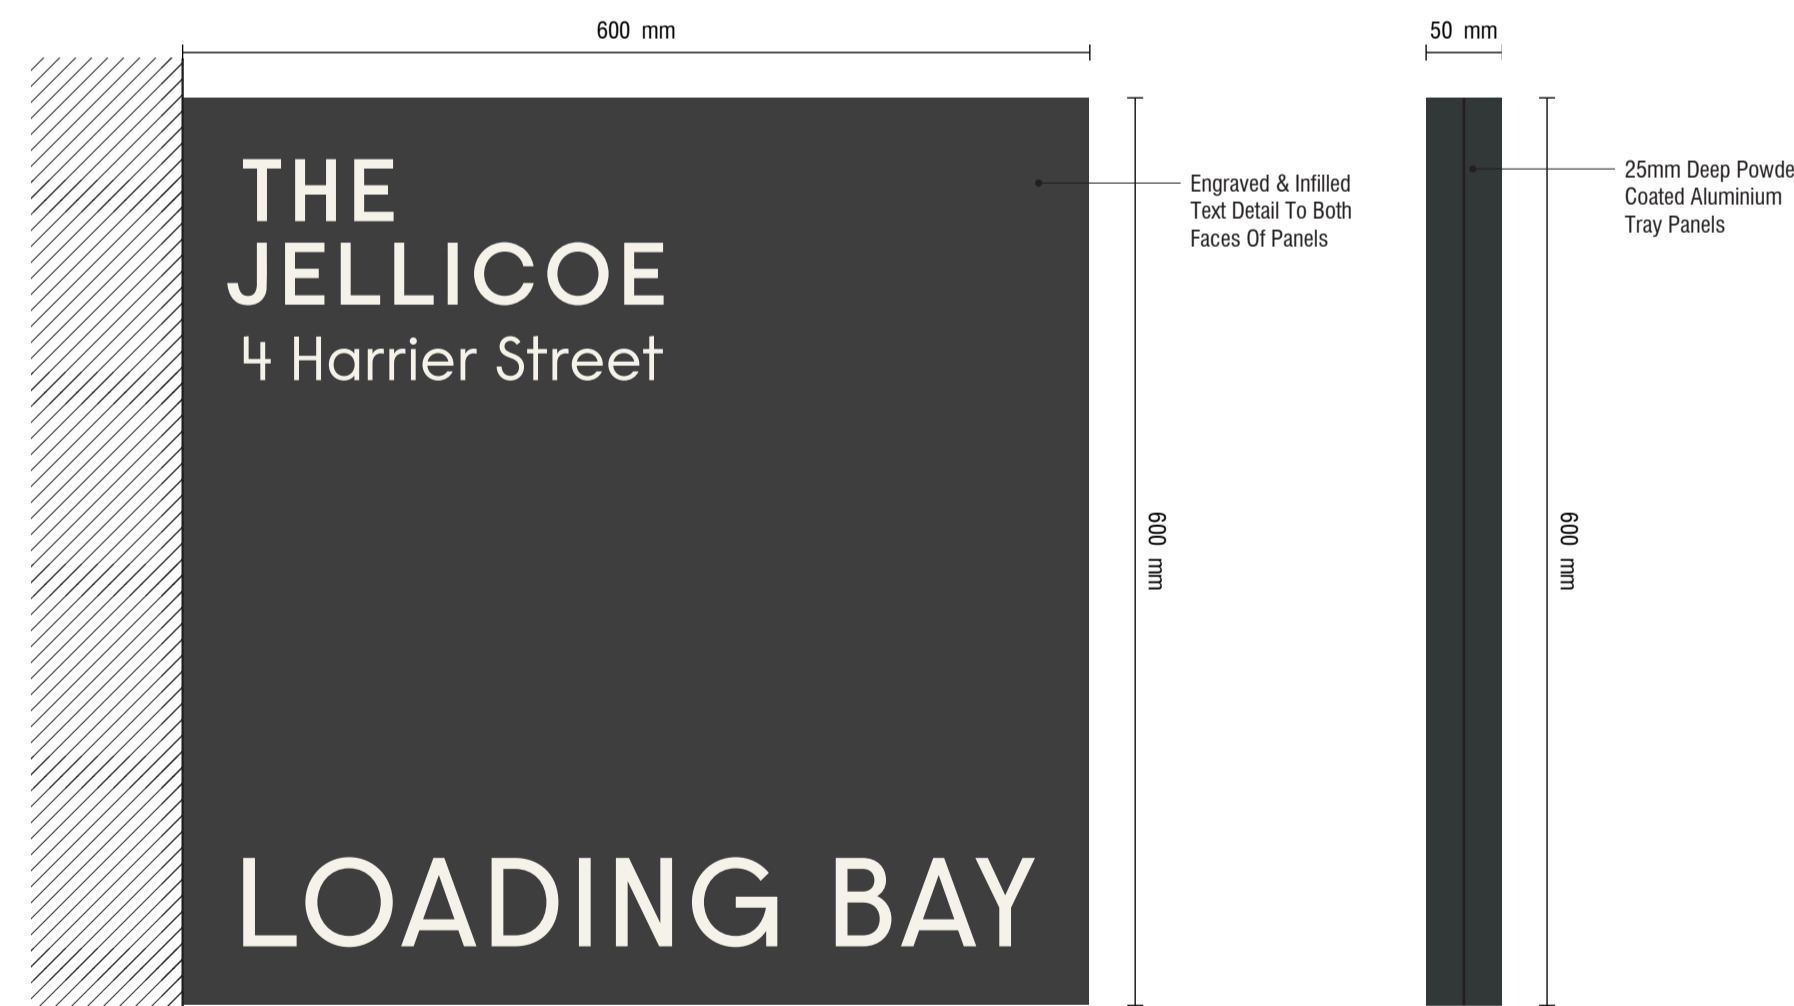

1 - Face View  
SCALE 1:5 @ A3


2 - Side View  
SCALE 1:5 @ A3

COLOUR REFERENCES

● RAL Colour To Match Cladding ● RAL 9001

Slimline Aluminium Projecting Sign Comprising 2no Folded Aluminium Tray Panels Powder Coated To Specified Colour. Panels Clad Around Internal Frame. Fixings Through Frame Into Wall Substrate Concealed Within Sign.

3 MAIN ENTRANCE, External tenant signage plaque

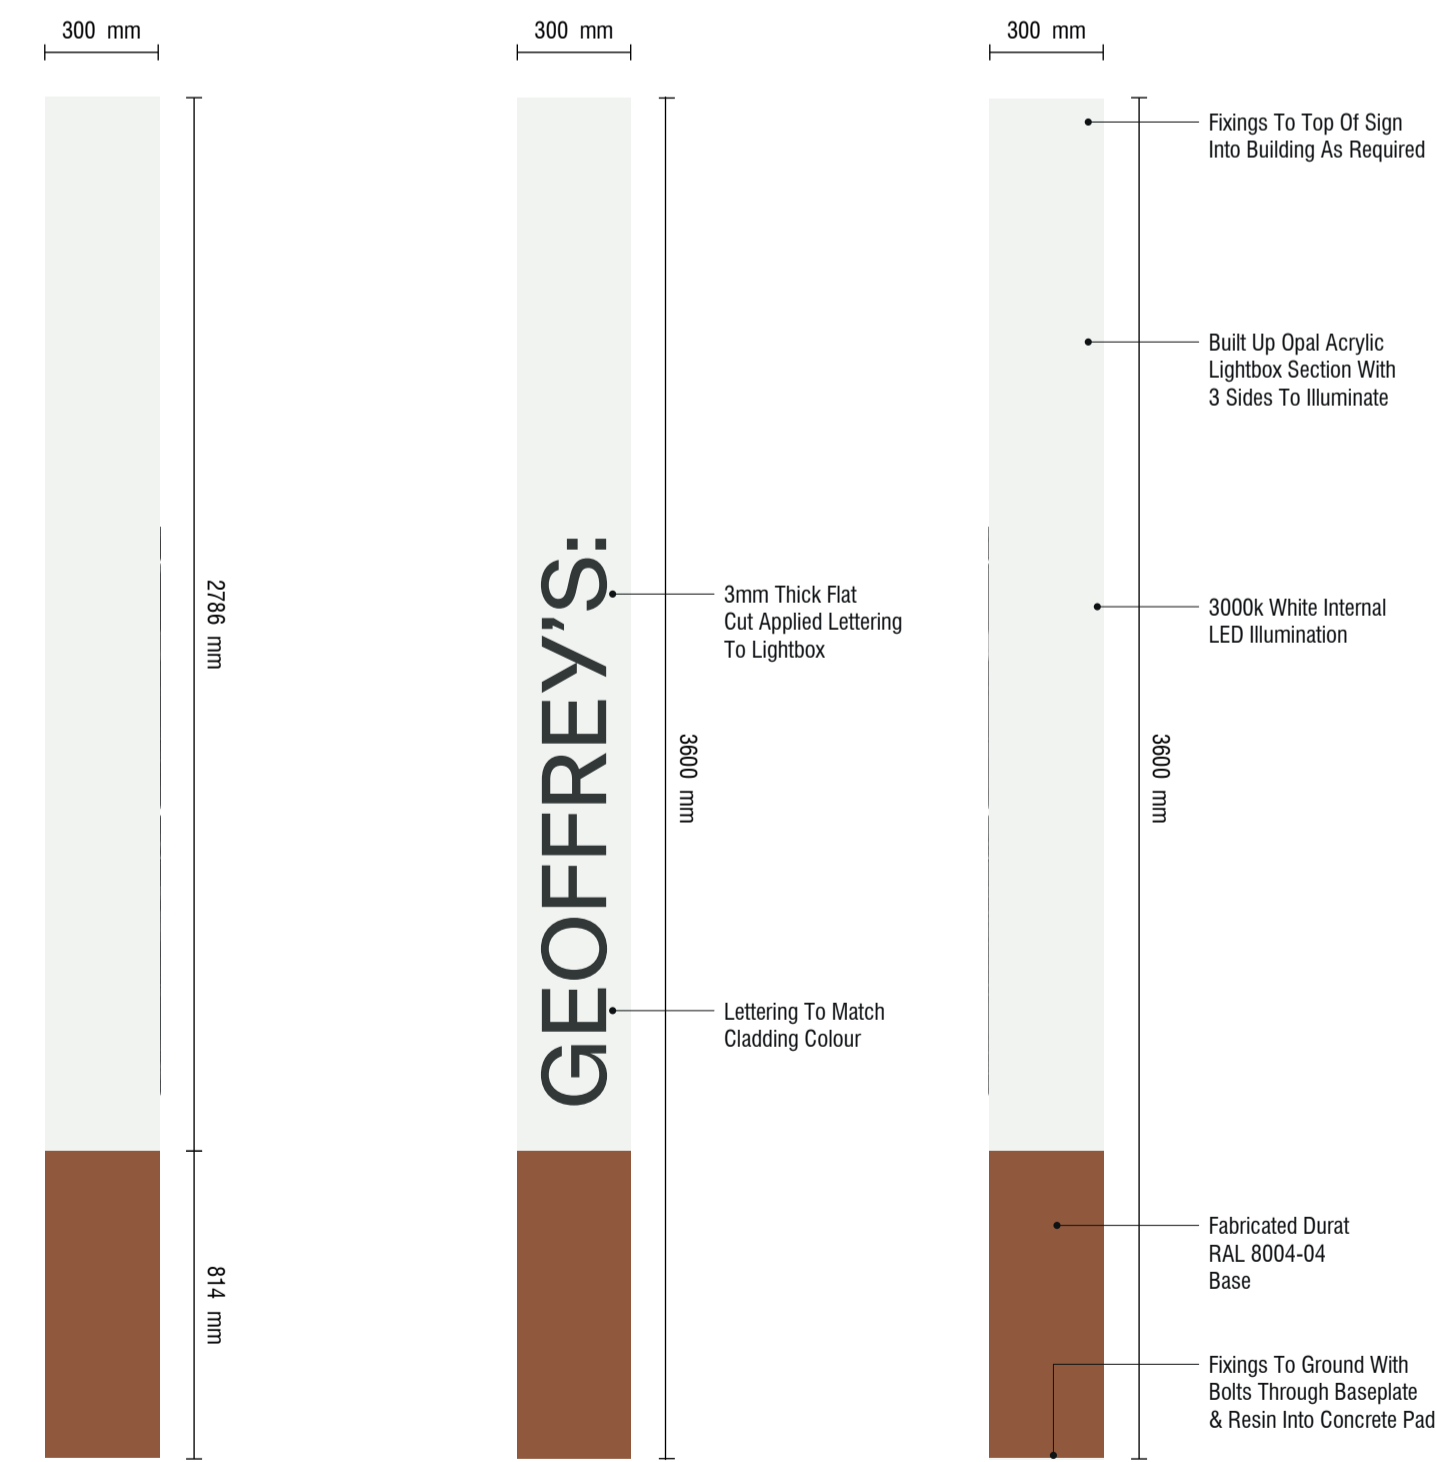

1 - Side A View  
SCALE 1:20 @ A3

2 - Face View  
SCALE 1:20 @ A3

3 - Side B View  
SCALE 1:20 @ A3

Fabricated 3 Sided Illuminated Pole Sign With Solid Base. Acrylic Faced To 3 Sides To Illuminate 3000k White. 3mm Thick Flat Cut Acrylic Graphics Applied To Face Of Lightbox. Base To Be Fabricated In Durat. Secured To Building / Floor Substrate As Required By Structural Engineer.

● Durat RAL 8004 - 04 ● Opal Acrylic

4 KX RECRUIT ENTRANCE, External projecting sign

5 HARRIER STREET, External projecting sign

6 GEOFFREY'S (RETAIL), External (internally illuminated) light box, floor mounted

P01 25/09/24 For Planning  
Rev Date Description Drawn Checked

Piercy&Company

Piercy&Company  
39 Plender Street  
London NW1 0DT

T +44(0)20 74249611  
info@piercyandco.com  
www.piercyandco.com

Client  
King's Cross Central Limited  
Partnership

Project  
Plot R8,  
King's Cross,  
London,  
United Kingdom

Drawing Title  
Proposed Signage Detail 01

Drawing Status Drawing: NA Revision  
For Planning Checked: BA/NH P01

Date: 25/09/24 Scale @ A1 Scale @ A3

Drawing No.  
13454-PCO-ZA-ZZ-DR-A- P79-500