


1 - Face View  
SCALE 1:8 @ A3



3 - Proposed Location  
SCALE NTS @ A3

5mm Thick Powder Coated Aluminium Lettering. Mounted To 2no Box Section Rails Powder Coated To Match Cladding To Provide Fixing Points. Rails To Be Fixed Through With Colour Matched Fixings Into Cladding Points. Fixing Points To Be Drilled On Site To Match Cladding

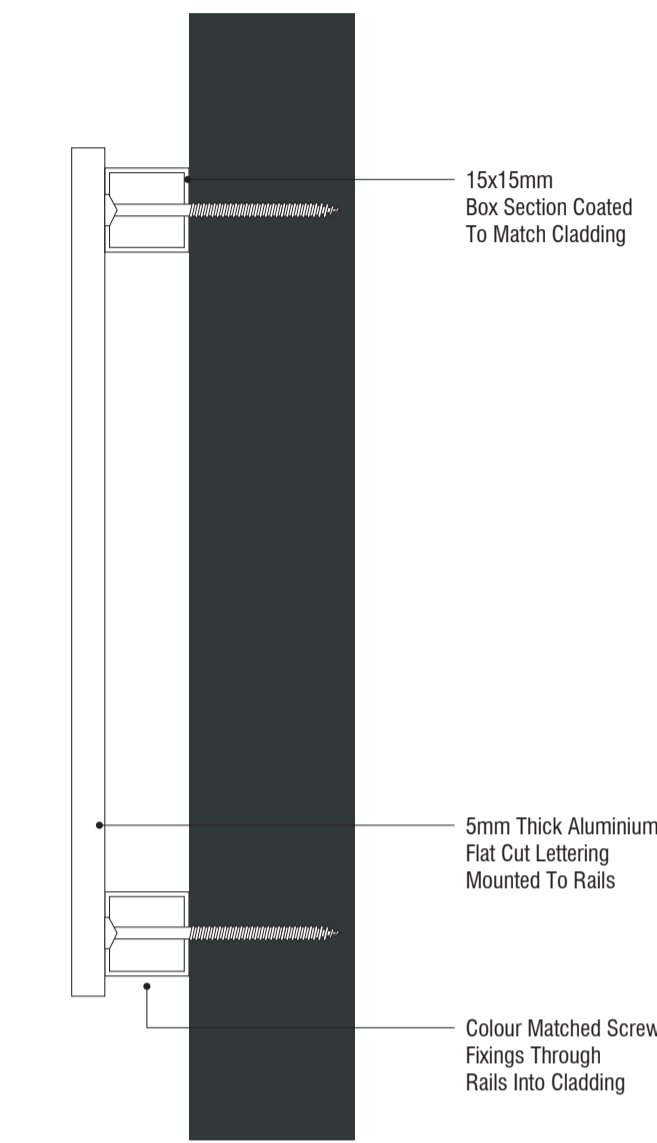

2 - Side View  
SCALE NTS @ A3




1 - Side A View  
SCALE 1:8 @ A3

Fabricated 3 Sided Illuminated Pole Sign With Solid Base, Acrylic Faced To 3 Sides To Illuminate 3000k White. 3mm Thick Flat Cut Acrylic Graphics Applied To Face Of Lightbox Secured To Building With Concealed Fixings As Required By Structural Engineer. Shroud To Be Fabricated In Durat.




2 - Face View  
SCALE 1:8 @ A3

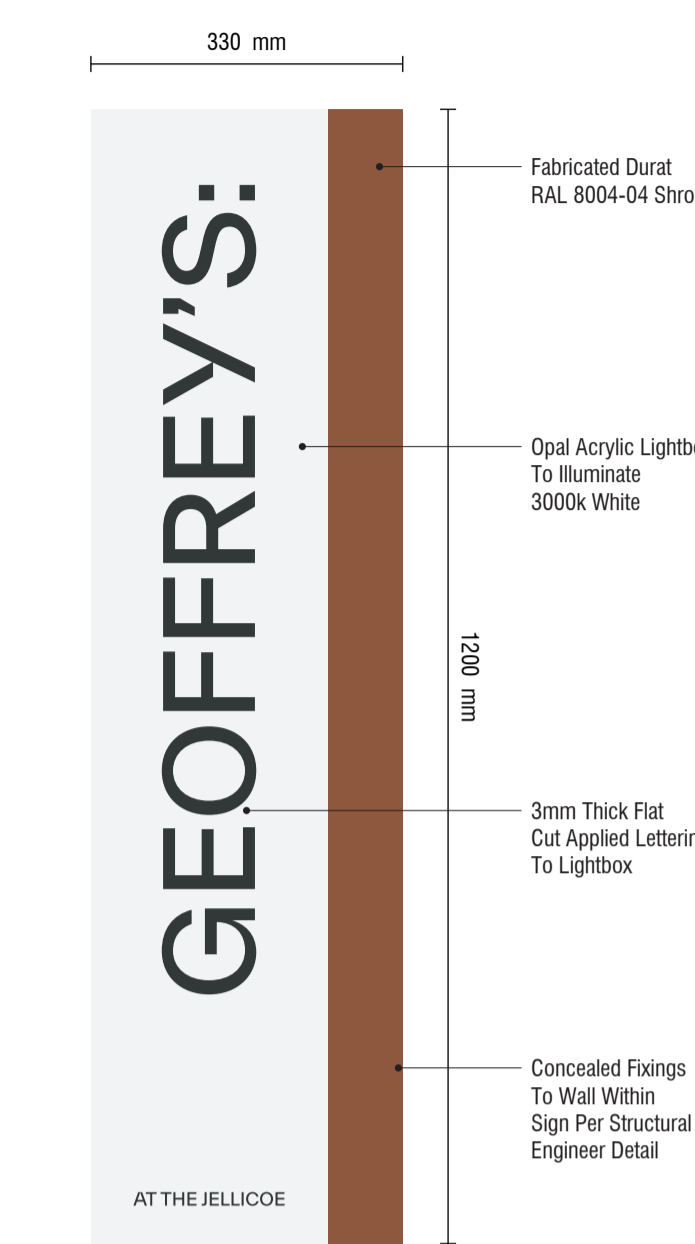


3 - Side B View  
SCALE 1:8 @ A3

Durat RAL 8004 - 04 Opal Acrylic

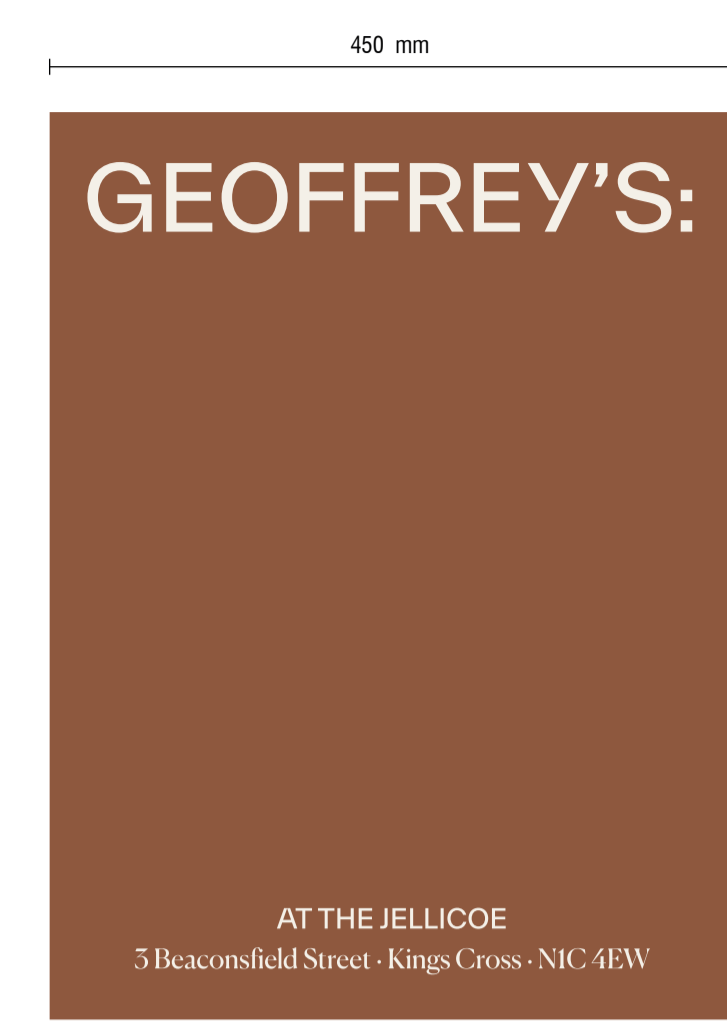


2 - Side View  
SCALE 1:5 @ A3

Durat RAL 8004 - 04 Panel With Engraved & Infilled Text To Face Concealed Fixing With Adaptable Spacing To Suit Wall Construction

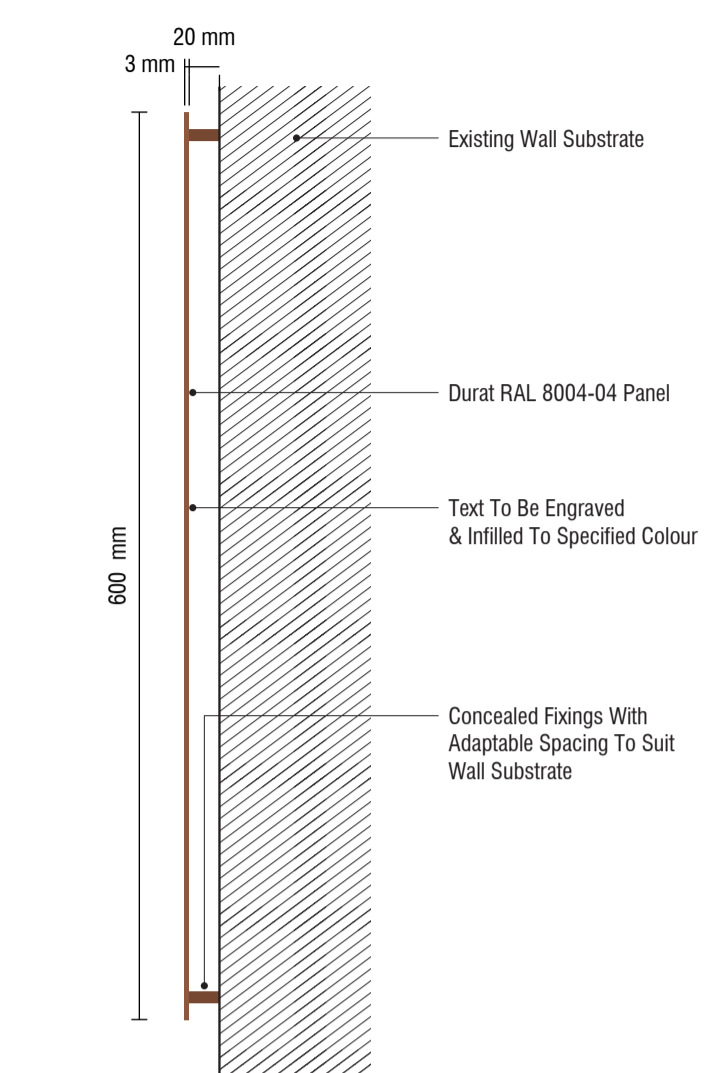

2 - Side View  
SCALE 1:5 @ A3

Durat RAL 8004 - 04 RAL 9001

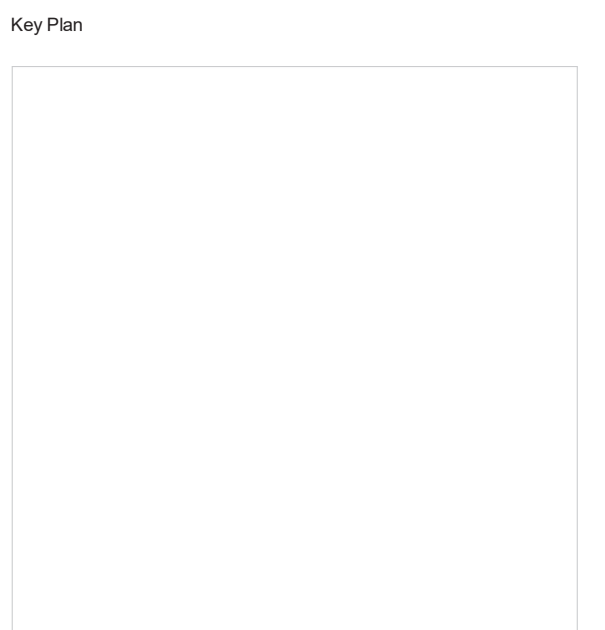


Do not scale from this drawing.  
Check drawing on receipt and immediately report any discrepancies to the Architect.  
Verify all dimensions and levels on site prior to construction.  
The contents of this drawing are Piercy&Company copyright and shall not be re-used without their written permission.

Notes

7 GEOFFREY'S (RETAIL), External entrance lettering

8 GEOFFREY'S (RETAIL), External (internally illuminated) light box, projecting

9 GEOFFREY'S (RETAIL), External building plaque

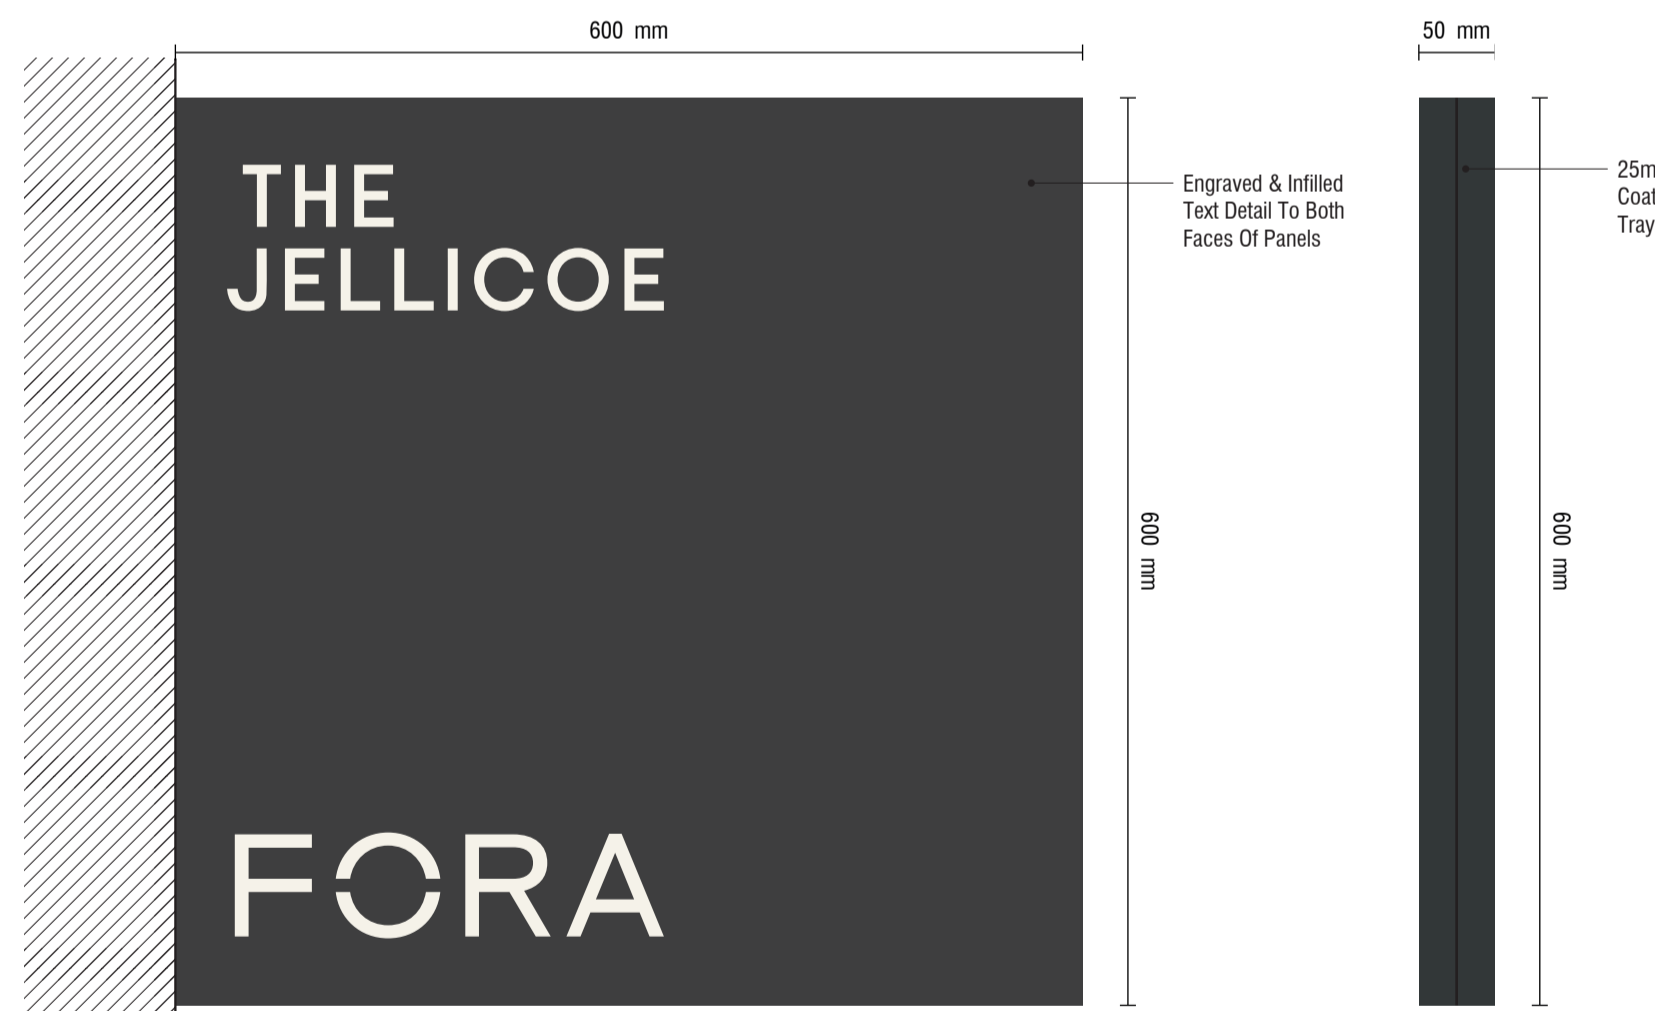


1 - Face View  
SCALE 1:5 @ A3

Stimline Aluminium Projecting Sign Comprising 2no Folded Aluminium Tray Panels Powder Coated To Specified Colour. Panels Clad Around Internal Frame. Fixings Through Frame Into Wall Substrate Concealed Within Sign.

COLOUR REFERENCES

RAL Colour To Match Cladding RAL 9001

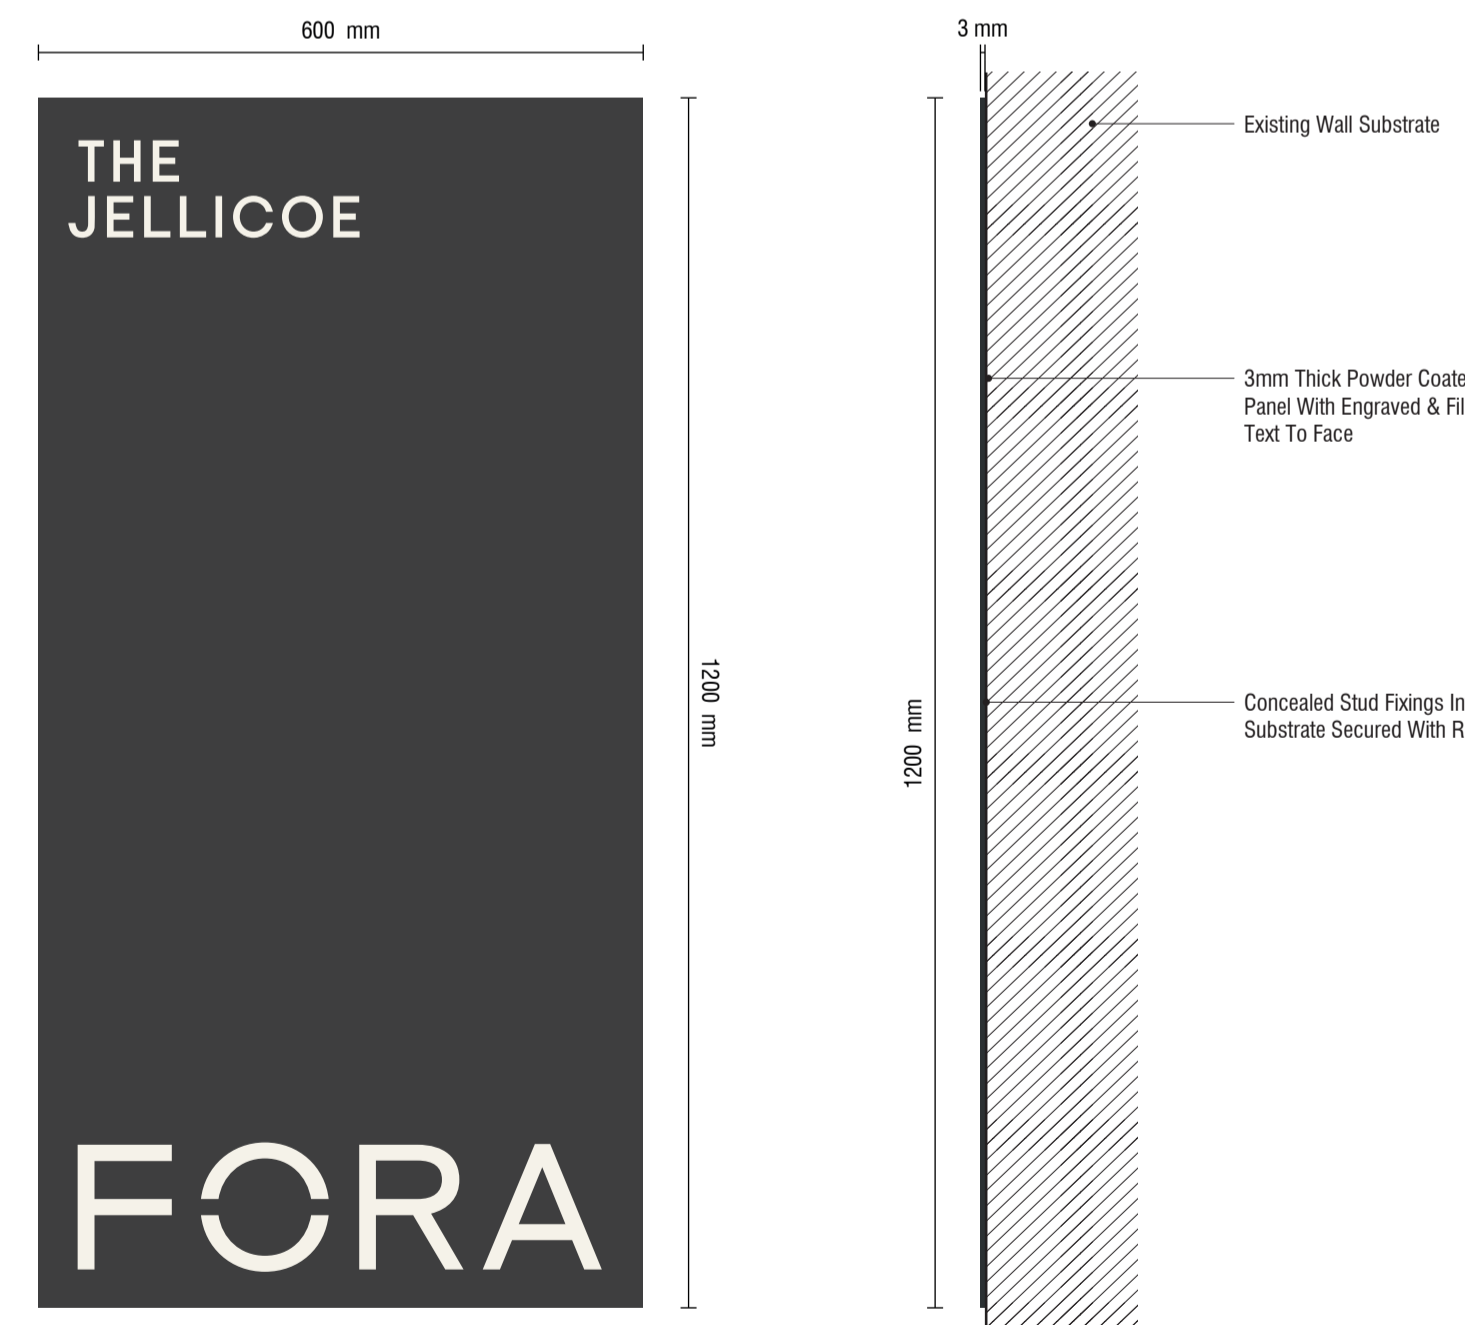


1 - Face View  
SCALE 1:7.5 @ A3

2 - Side View  
SCALE NTS @ A3

3mm Thick Powder Coated Panel. Text To Be Engraved & Filled To Face. Concealed Stud Fixings, Resin Fixed Into Wall Substrate

COLOUR REFERENCES

RAL Colour To Match Cladding RAL 9001

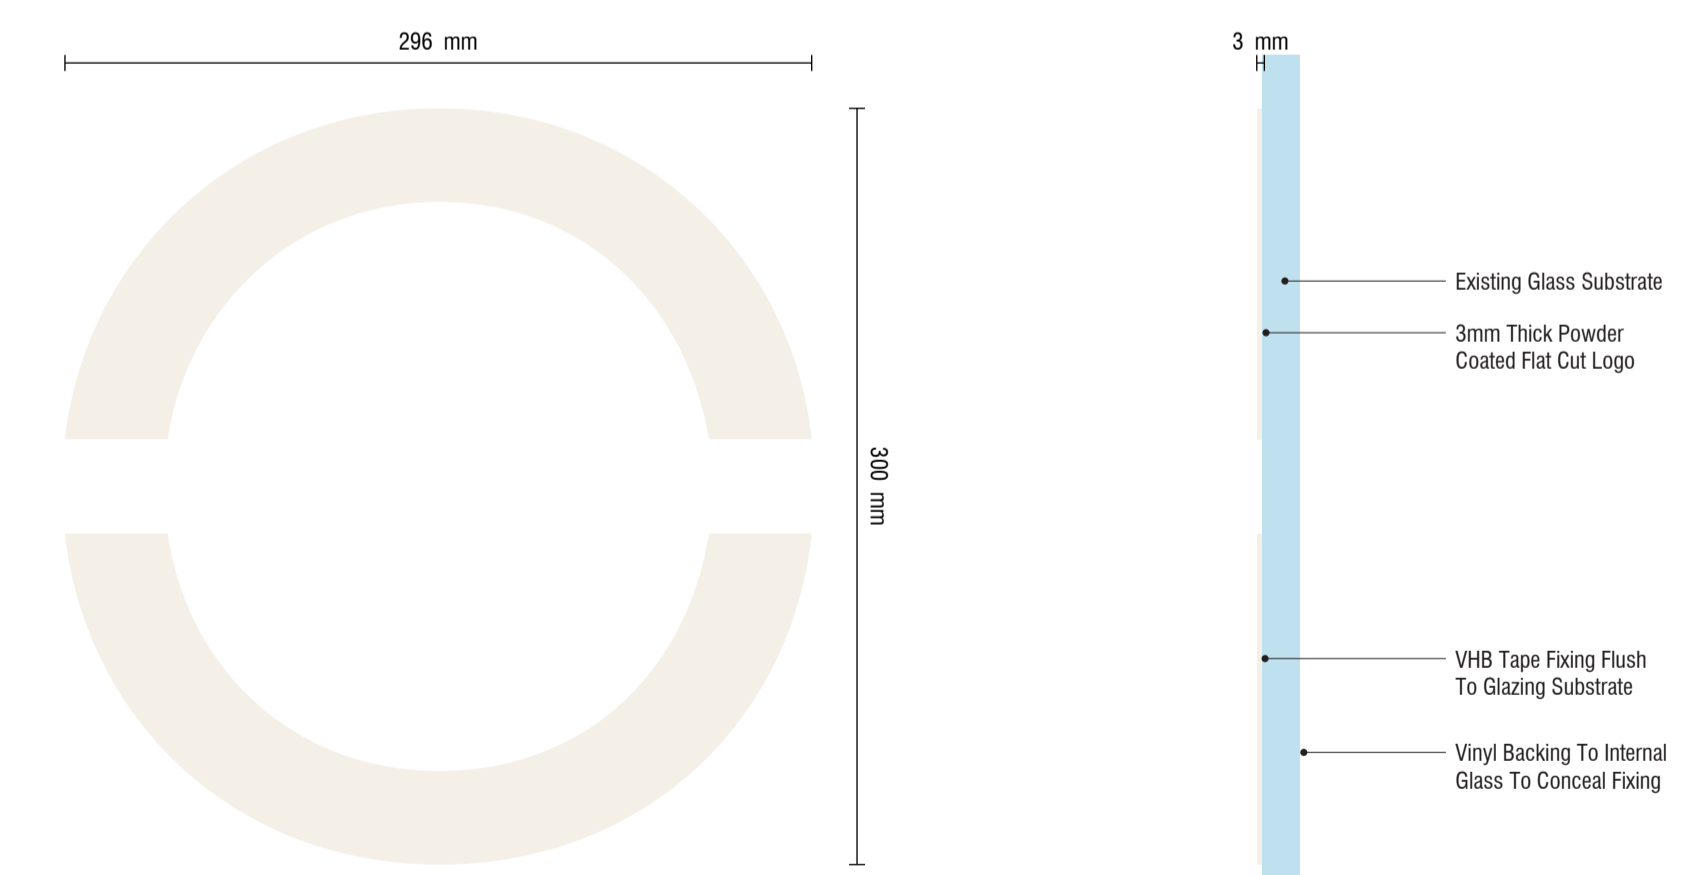

1 - Face View  
SCALE 1:3 @ A3

2 - Side View  
SCALE 1:3 @ A3

3mm Thick Powder Coated Logo. Bonded Back To Glazing With Ultra High Bond Tape, Backed With Vinyl To Internal Glazing To Conceal Fixings.

Durat RAL 8004 - 04 Opal Acrylic

10 PEPPERCORN LANE, External projecting sign

11 HARRIER STREET ENTRANCE, External building plaque

12 HARRIER STREET ENTRANCE, FORA logo

Rev	Date	Description	Drawn	Checked
P01	25/09/24	For Planning		

Piercy&Company

Piercy&Company  
39 Plender Street  
London NW1 0DT

T +44(0)20 74249611  
info@piercyandco.com  
www.piercyandco.com

Client  
King's Cross Central Limited  
Partnership

Project  
Plot R8,  
King's Cross,  
London,  
United Kingdom

Drawing Title  
Proposed Signage Detail 02

Drawing Status	Drawing	NA	Revision
For Planning	Checked:	BA/NH	P01

Date: 25/09/24 Scale @ A1 Scale @ A3

Drawing No.  
13454-PCO-ZA-ZZ-DR-A- P79-501