



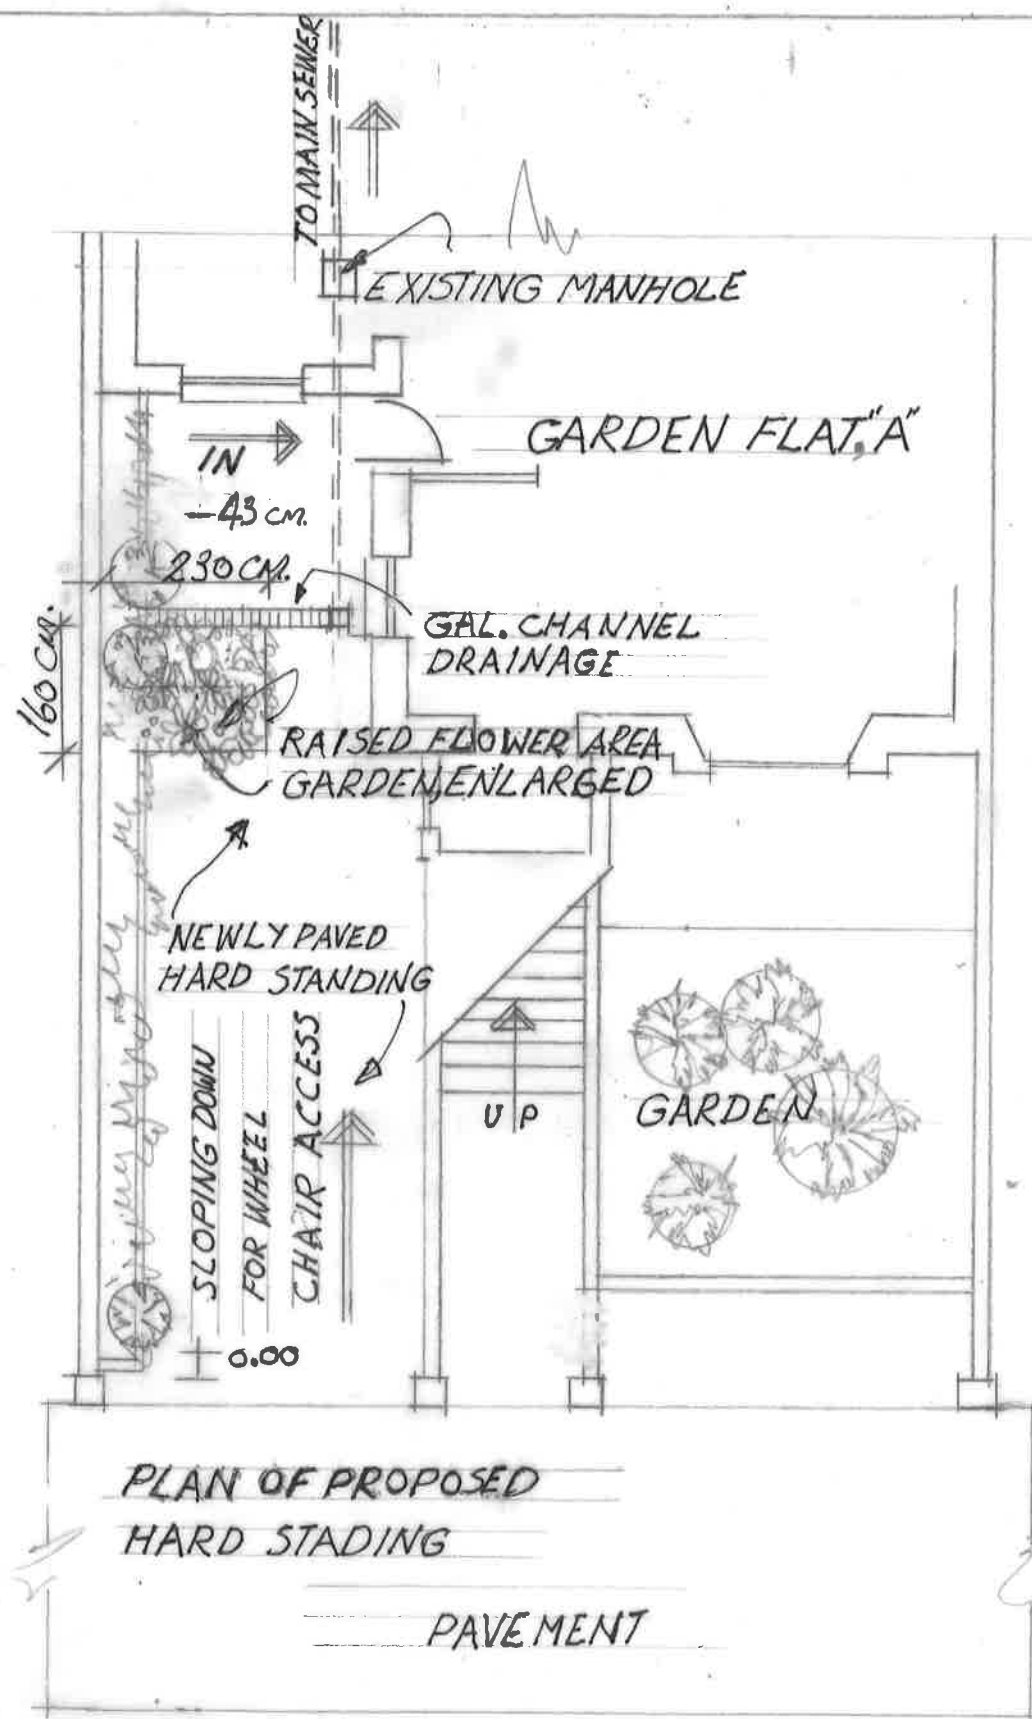

HAVERSTOCK HILL NW3 2AT

SCALE 1:100 CM.

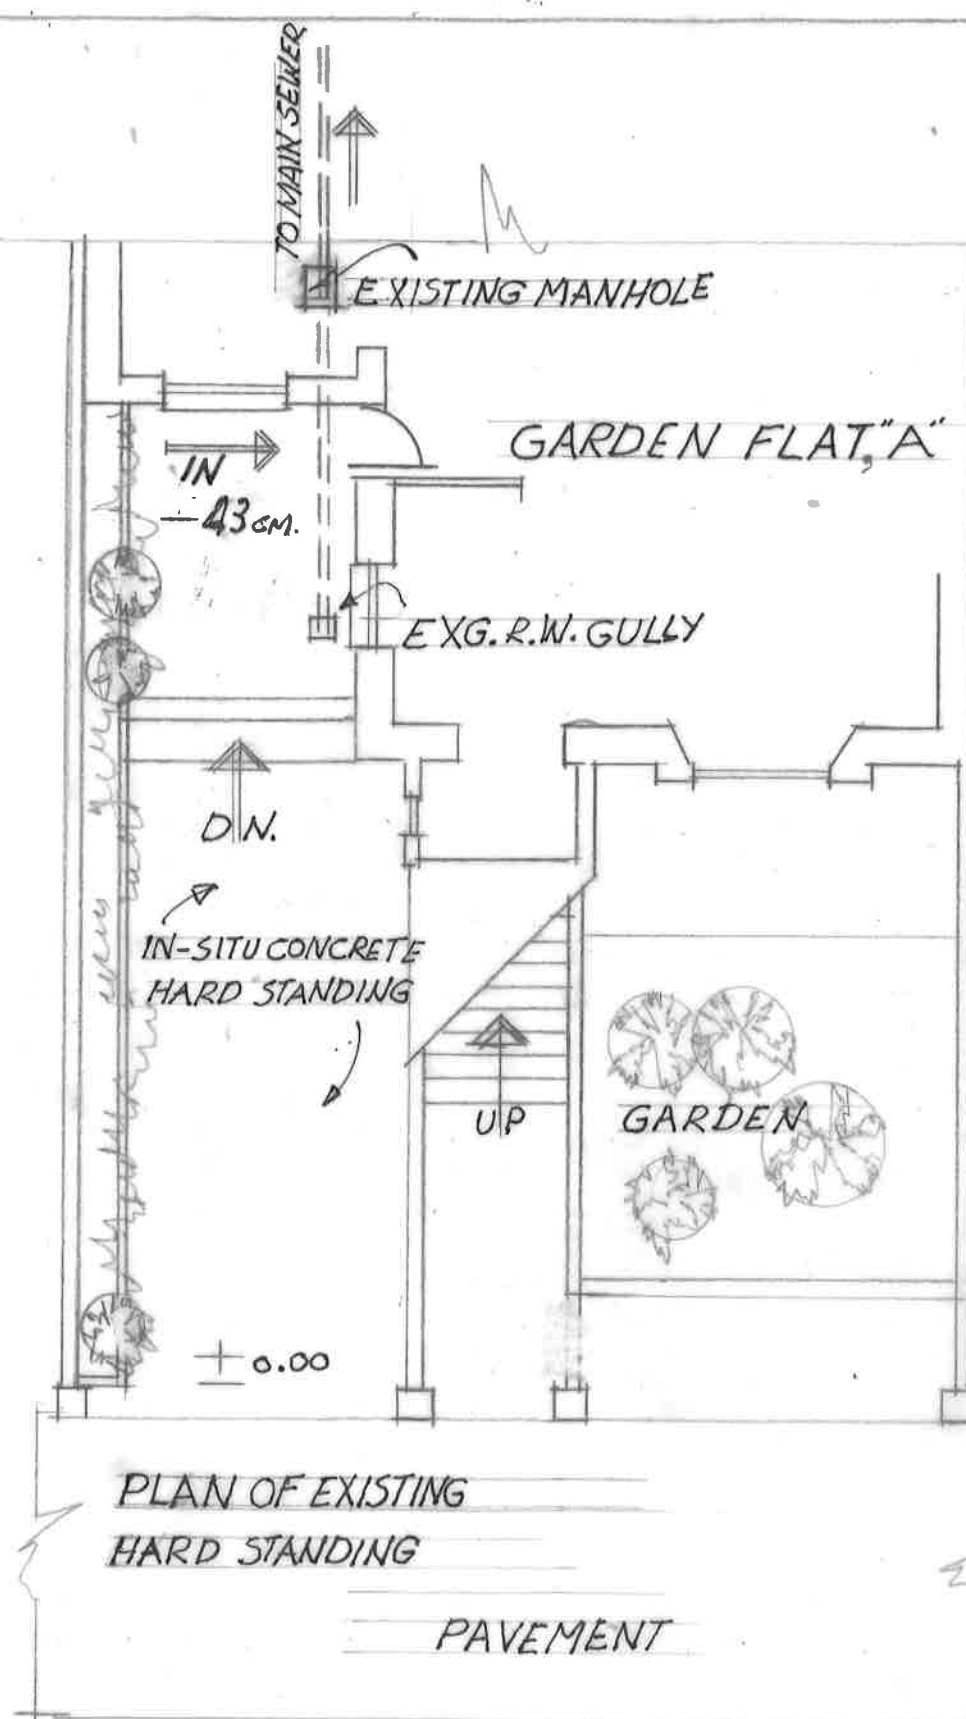

HAVERSTOCK HILL NW3

REVISION B:

PROVISION OF RAISED FLOWER AREA.

REVISION C:

ENLARGMENT OF RAISED FLOWER GARDEN AREA.
230 CM. X 160 CM.

H. Larizadeh Associates.
Chartered Architects.

158, Haverstock Hill, London NW3 2AT

Tel. 020 7722 6059

Fax. 020 7722 6220

Project **FLAT A**

158 HAVERSTOCK HILL

LONDON NW3 2AT

Description **REMOVAL OF STEPS**

AND RE-SURFACING SLOPED

HARD STANDING

Scale **1:100**

Drawing number

Date **1/10/2024**

101/A/B/C

Drawn

HLF