
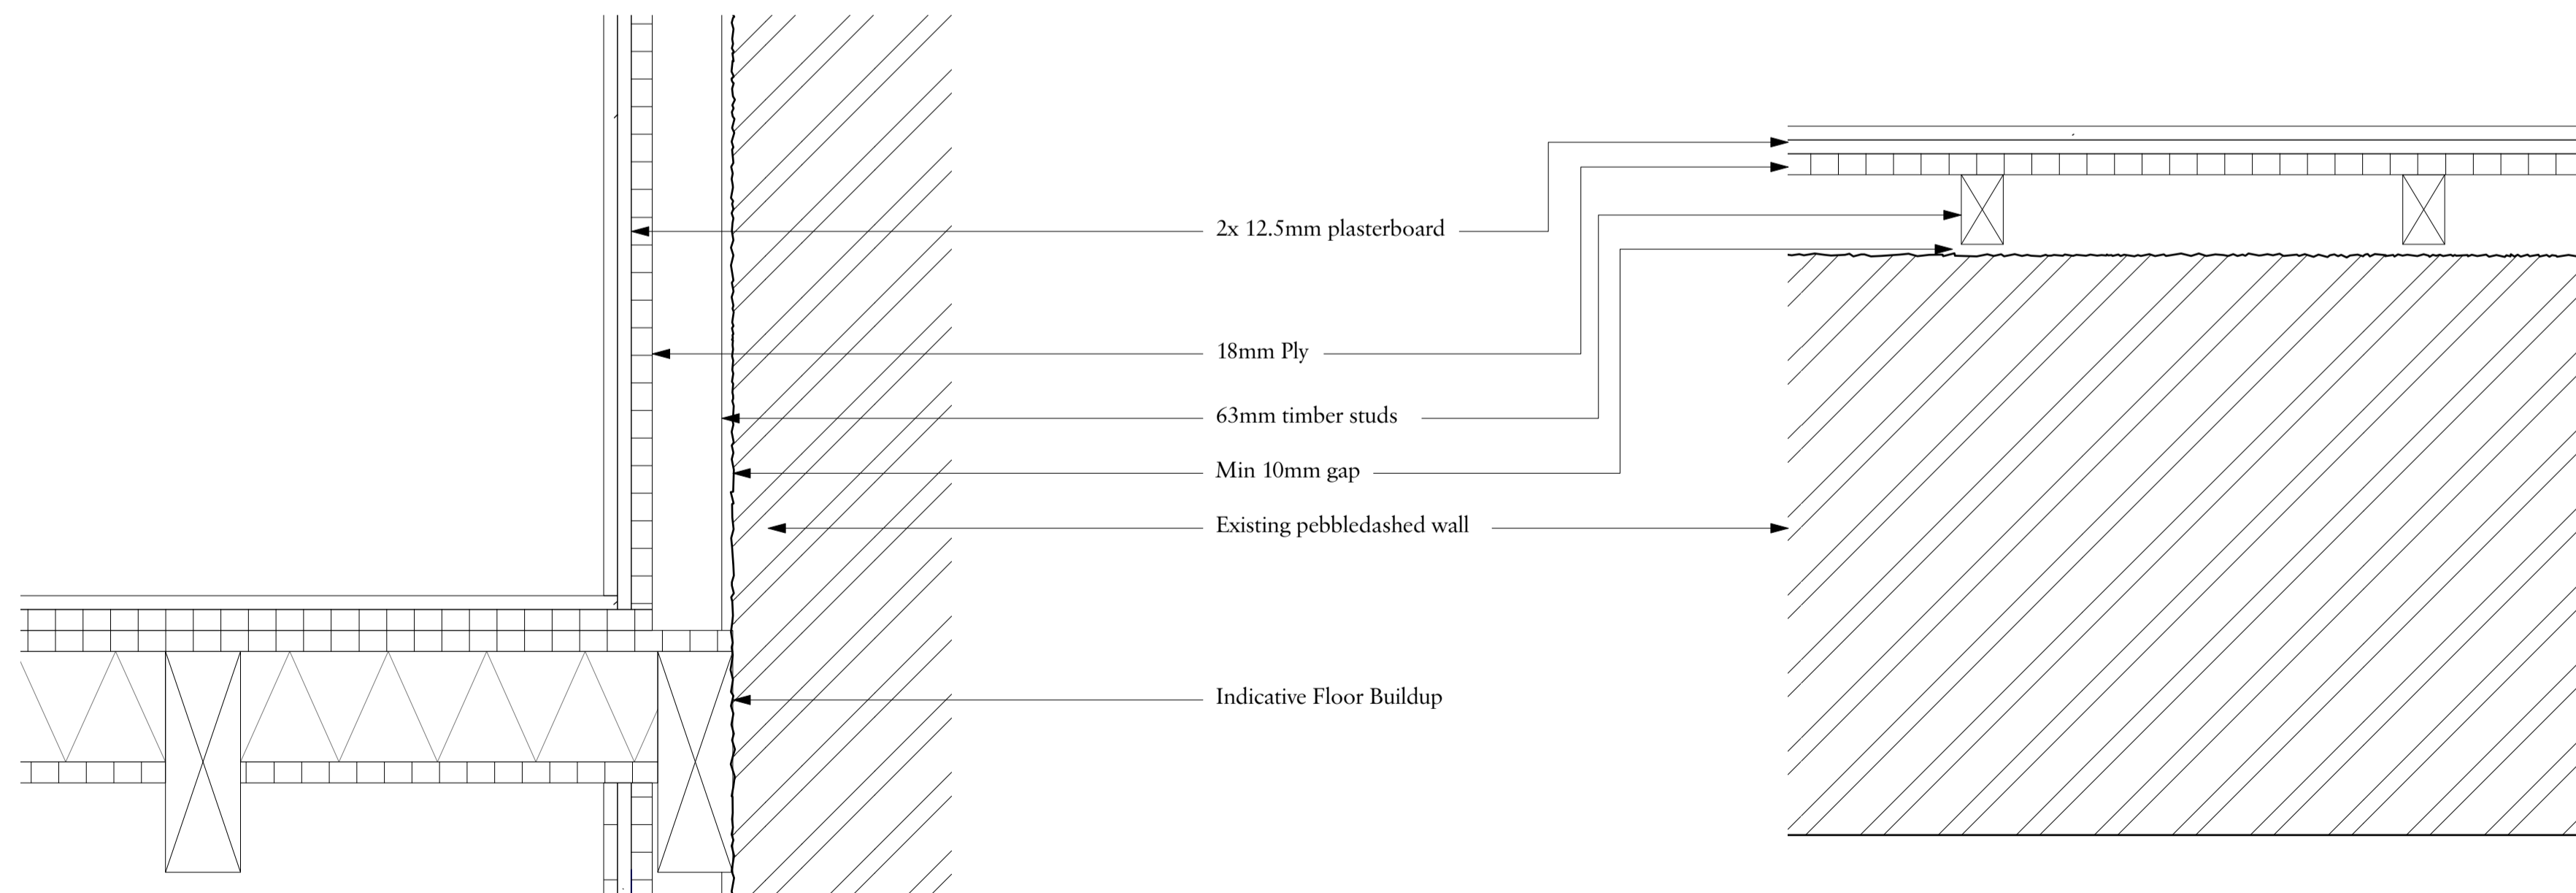


Preliminary Detail Section through Proposed Bathroom Shower Wall

Preliminary Detail Plan through Proposed Bathroom Shower wall

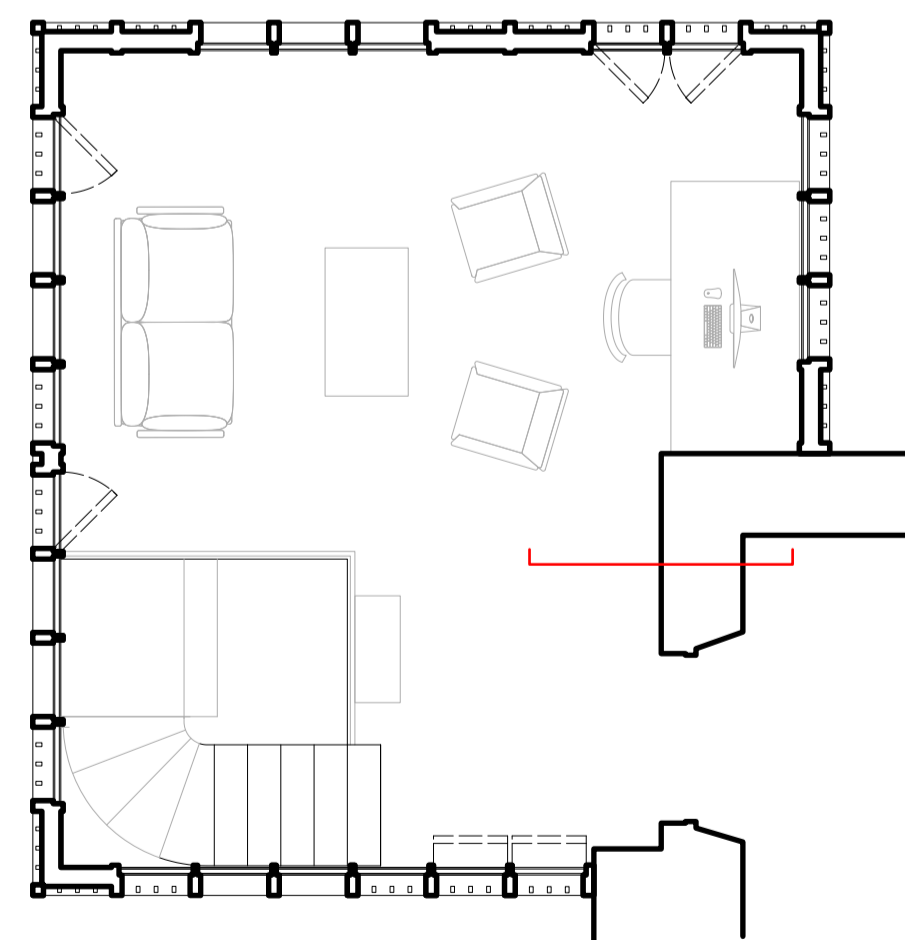

Preliminary Detail Section through Proposed Living Space Wall

Preliminary Detail Plan through Proposed Living Space wall

Rev Date Details By

Charlton Brown Architecture & Interiors

The Belvedere, 2 Back Lane, Hampstead, London, NW3 1HL
 Telephone +44(0)20 7794 1234
 Email office@charltonbrown.com
 Website www.charltonbrown.com

Client
 Mike and Francesca Robinson

Project
 Moreton Lodge

Drawing Title
 Conservation Details

Date	Drawn	Checked
24/10/2024	CM	JM

Scale
 1:25 @ A1 / 1:100 @ A3

Issue Status
FOR PLANNING

Project Number	Drawing Number	Revision
23026	17	