
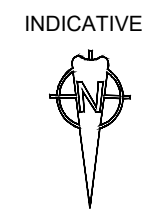
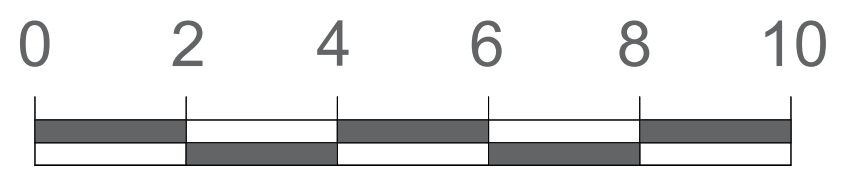


New 2.0x1.0m wide bespoke metal gate with fixed side railing and SHS posts. Gate and post to be galvanised steel with polyester powder coating, colour: black. Infill to gate and railings to comprise vertical SHS posts.

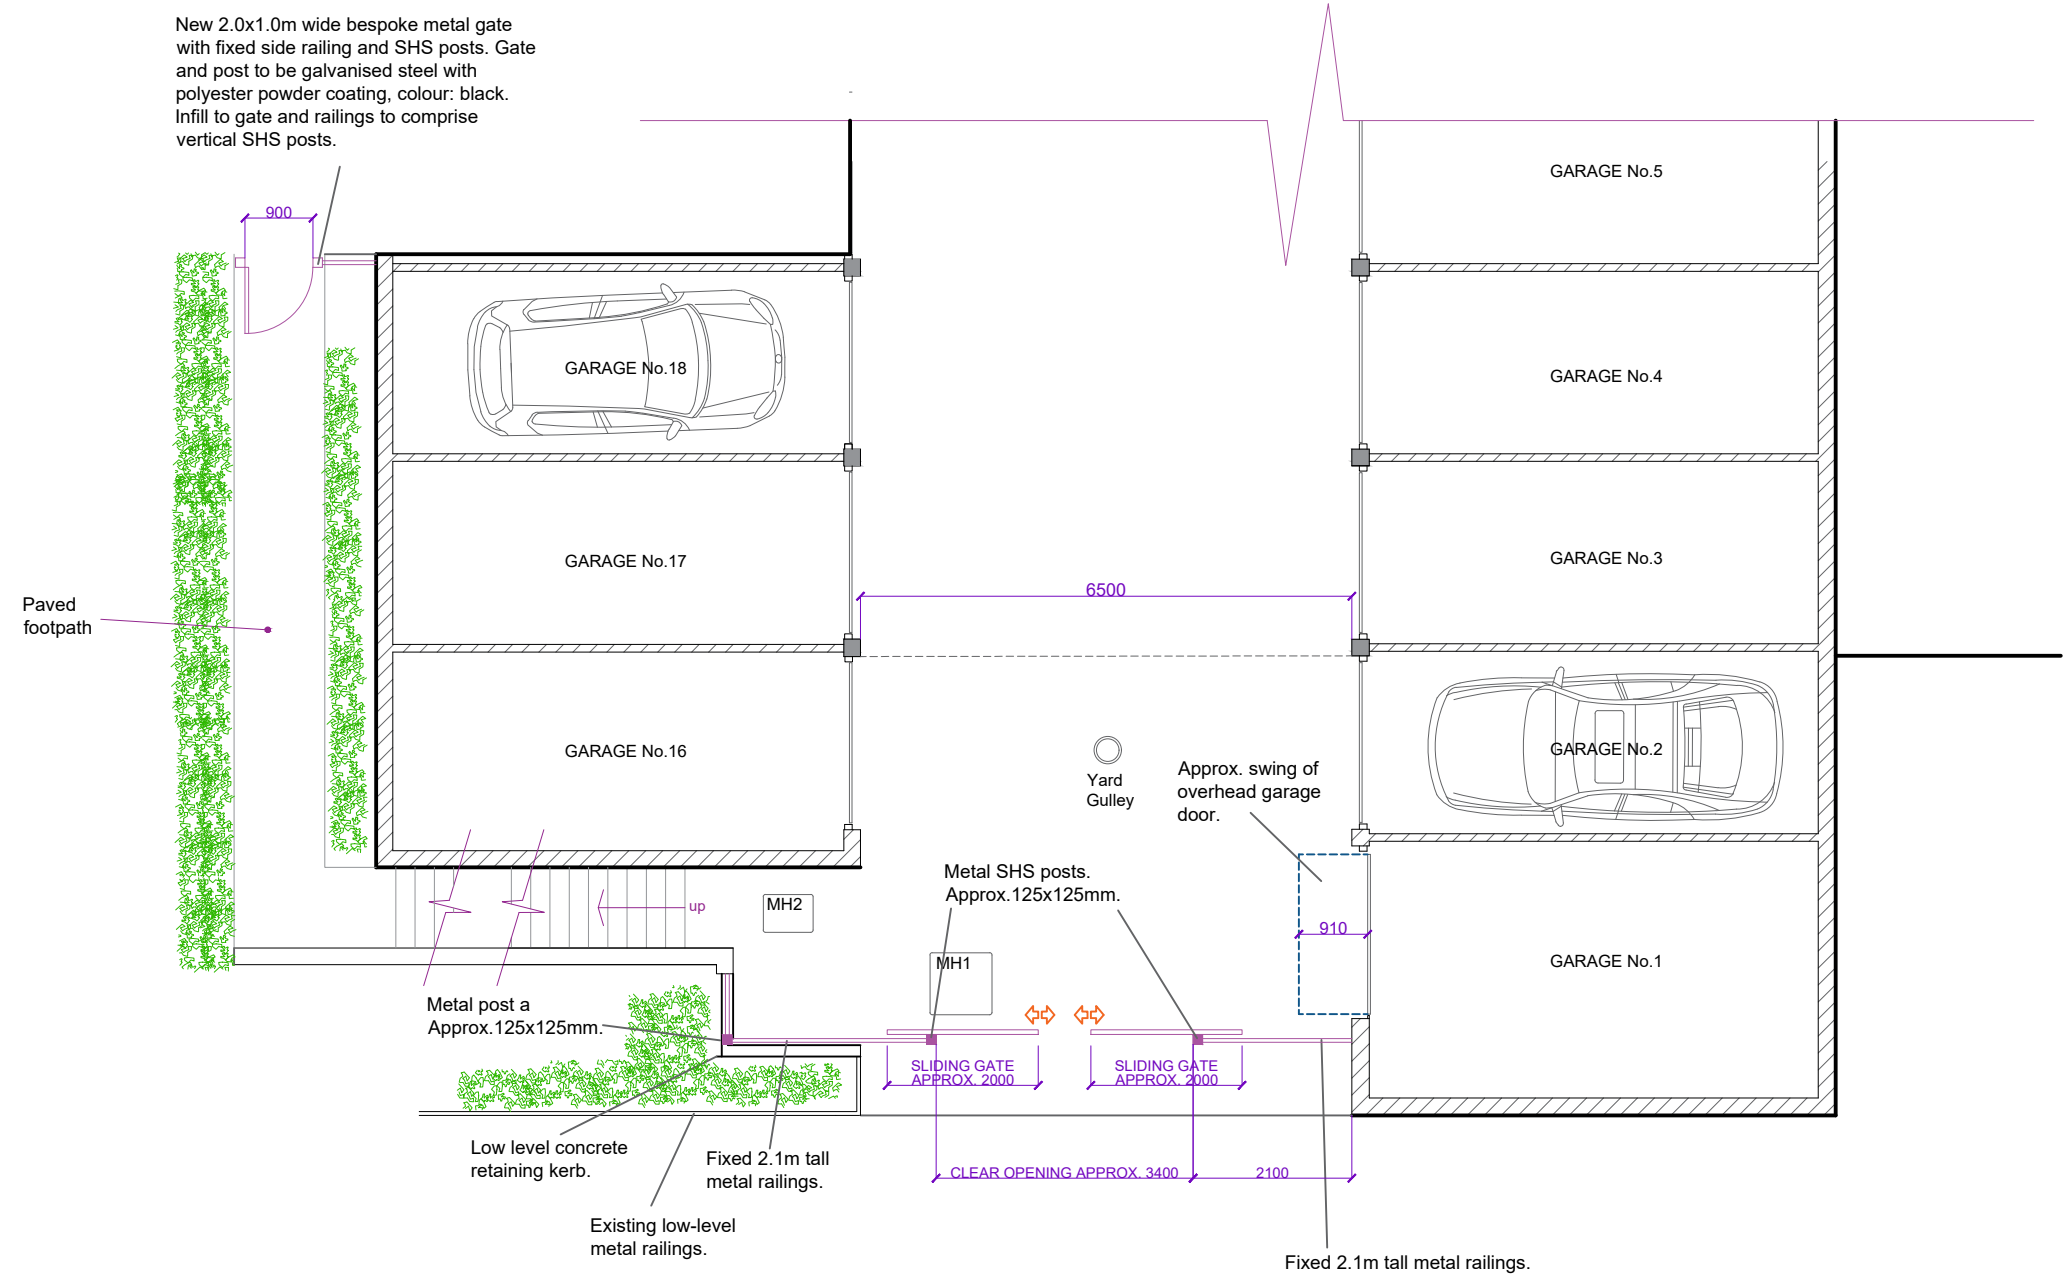

NOTES:

Do not scale this drawing, if in doubt contact Rennie & Partners.

This drawing is to be read in conjunction with all relevant surveyors and engineers details.

This drawing is the property of Rennie & Partners. Use of this drawing is strictly prohibited without the prior written consent of Rennie & Partners Chartered Surveyors.

REV.	DESCRIPTION	DATE	BY:

RENNIE & PARTNERS
 26 High Road
 East Finchley
 London
 N2 9PJ

TEL: 020 8444 7191
 FAX: 0202 8444 4330
 email: surveyors@renniepartners.co.uk

CLIENT:
Imperial Towers (Freeholders) Limited

PROJECT:
**Imperial Towers
 15-17 Netherhall Gardens
 London NW3 5RT**

TITLE:
**Proposed Plan
 Gate Layout**

SCALE AT A3:	DATE:	DRAWN:	CHECKED:
1:100	SEPT-24	MS	MS
PROJECT NO:	DRAWING NO:	REVISION:	
5860	5860.PL.005	A	