- General Notes

 All dimensions to be verified on site

 To be read in conjunction with all relevant documents

 In the event of discrepancy notify the Architect immediately


 Note that not all elements of the drawing may be to exact scale. All dimensions not explicitly marked should be verified either on site or with the Architect

 All steel structural elements to be finished with intumescent coating. 30 minutes fire resistance. For all structural elements and connection see SE drawings.

 This document is copyright of Hugh Cullum Architects Ltd

Issue Status - SK Sketch - D Design - T Tender - P Permissions - E Existing Condition - C Contract

30.10.24 (TS/HC)

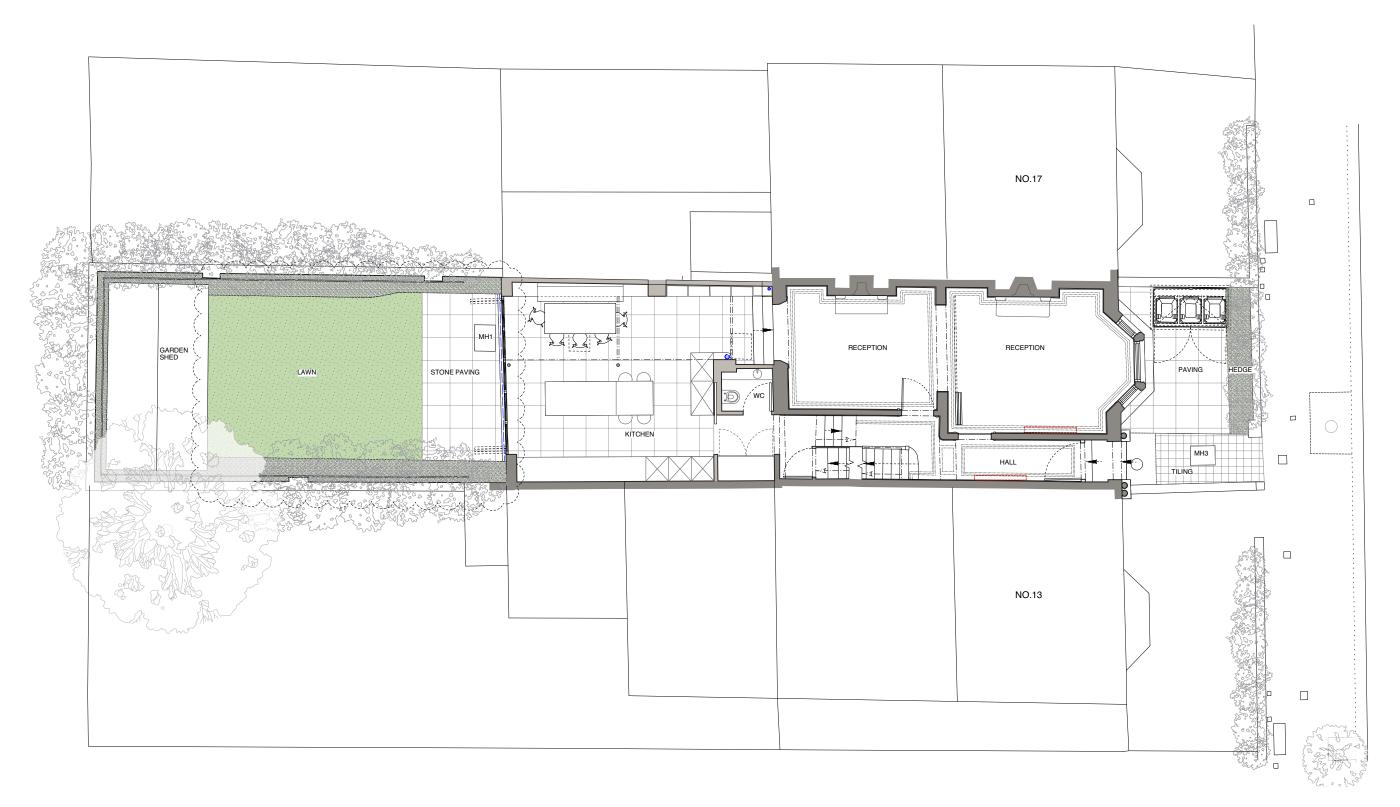

HUGHCULLUM 15 Rona Road

ARCHITECTS LTD Bloomsbury Design As Proposed
61b Judd Street General Arrangement London WC1H 9QT
t 020 7383 7647
f 020 7387 7645
mail@hughcullum.com

Combination and authorise in the plan
1:50@A1, 1:100@A3
October 2024

RR015 - P010 (_)

0 0.5 1 2 3 4 5