

Notes

- 1. Do not scale this drawing.
- 2. All dimensions must be checked on site and any discrepancies verified with the architect.
- 3. Unless shown otherwise, all dimensions are to structural surfaces.
- 4. Drawing to be read with all other issued information. Any discrepancies to be brought to the attention of the architect.
- 5. This drawing is the copyright of Levitt Bernstein and may not be copied, altered or reproduced in any form, or passed to a third party without license or written consent.

This is not a construction drawing. It is unsuitable for the purpose of construction and must on no account be used as such.

- 1. Note that these drawings show typical dimensions whereas dwellings will vary - in particular, to suit the curvature of the railway line adjacent.
- 2. Services routes cannot be confirmed until full, invasive surveys are undertaken. Services are therefore shown indicatively.

P2 29.10.24	ISSUED FOR PLANNING	KS/PM
Rev Date	Description	Initials

Project name

Alexandra Road Estate  
Occupational Therapy Adjustments

Drawing number	Rev
2504_LB_ARE_04_A_L_941	P1

Drawing  
PROPOSED External Handrail - FLAT 91B

Purpose of issue	Date
PLANNING	OCT 2024

Scale	Drawn
Refer to drawings	KS

Client	Checked
London Borough of Camden	PM


Levitt Bernstein  
levittbernstein.co.uk

**London**

Thane Studios,  
2-4 Thane Villas,  
London N7 7PA  
+44 (0)20 7275 7676


**Manchester**

Eastgate,  
2 Castle St,  
Manchester M3 4LZ  
+44 (0)161 669 8740

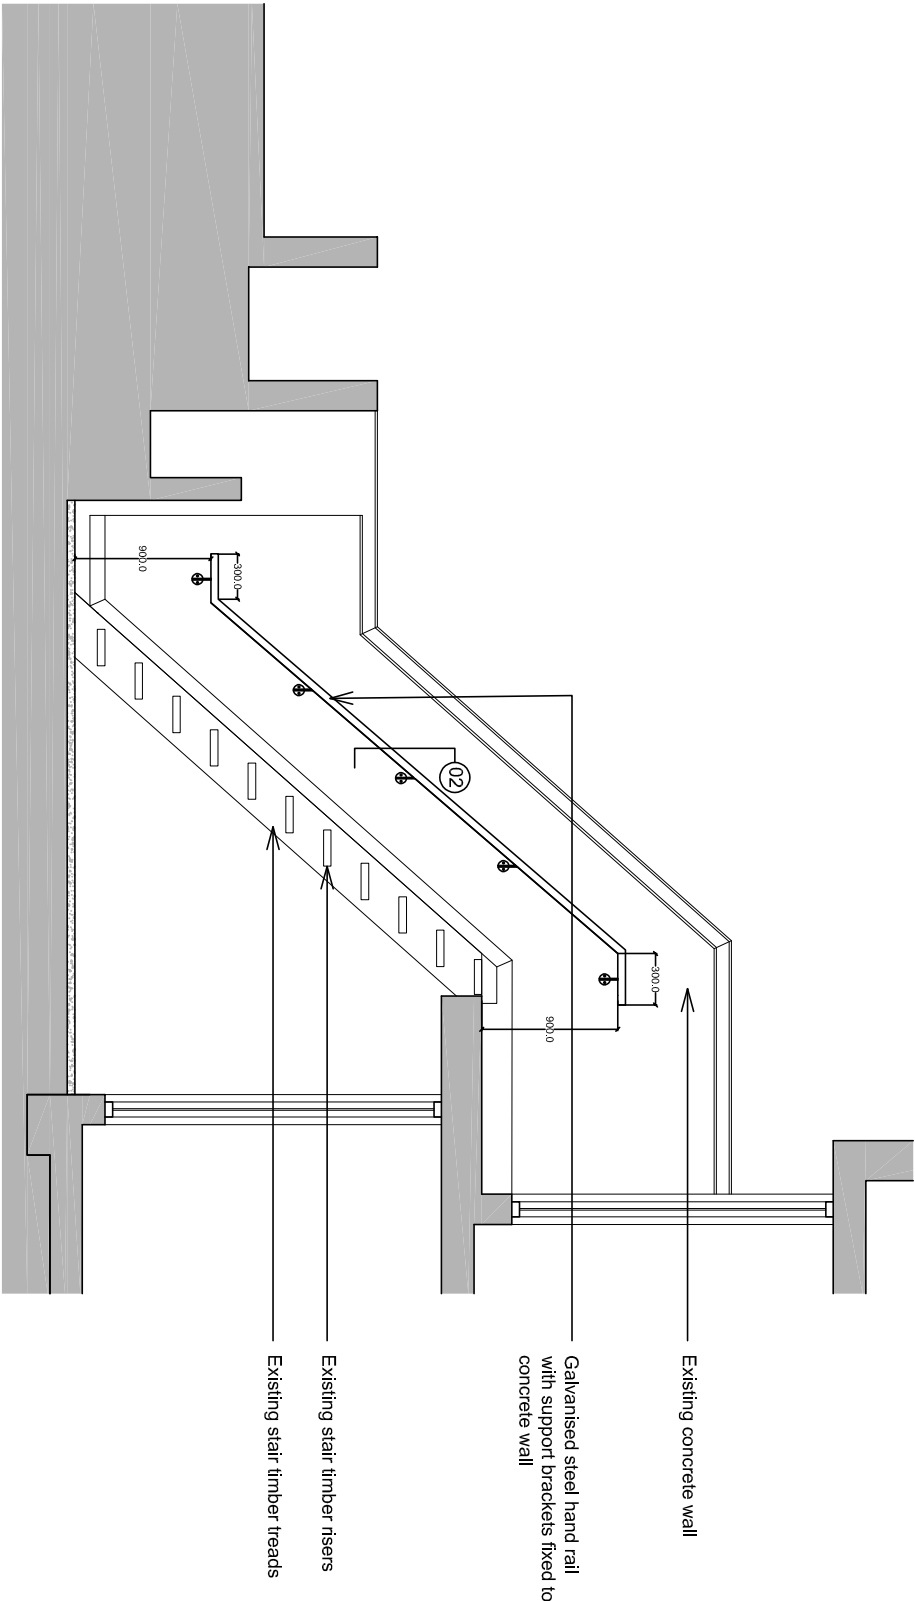

01 Proposed Elevation

1:50

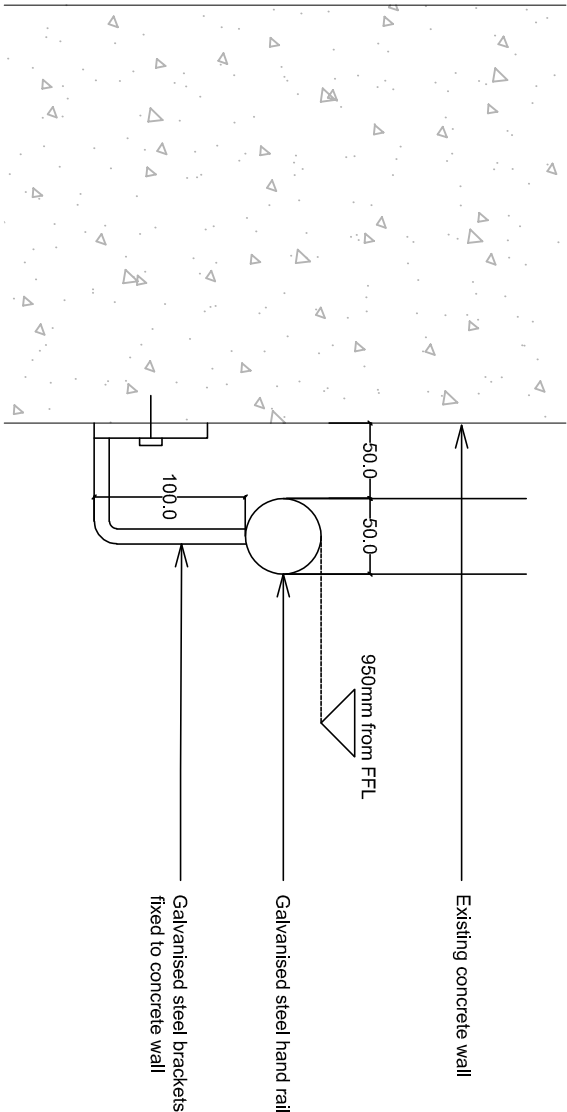

02 Detail : Handrail to concrete wall

1:5