


General Notes

Do not scale from this drawing. Drawings are for the purpose of the stage stated at the base of the drawing and therefore not for construction unless specifically stated. All dimensions to be verified on site prior to construction.

For information only unless indicated in status.  
 All services to be Contractor's design.  
 All works to be in accordance with current Building Regulation requirements and current construction legislation.  
 It is the contractor's responsibility to cross-reference all design documents and notify the architect of any inadequacy, discrepancy or divergence in or between the full drawing package/design information.  
 Drawings to be read in conjunction with full drawing package issued by Architect and other consultants information.  
 Copyright © Flower Michelin Architects LLP 2024

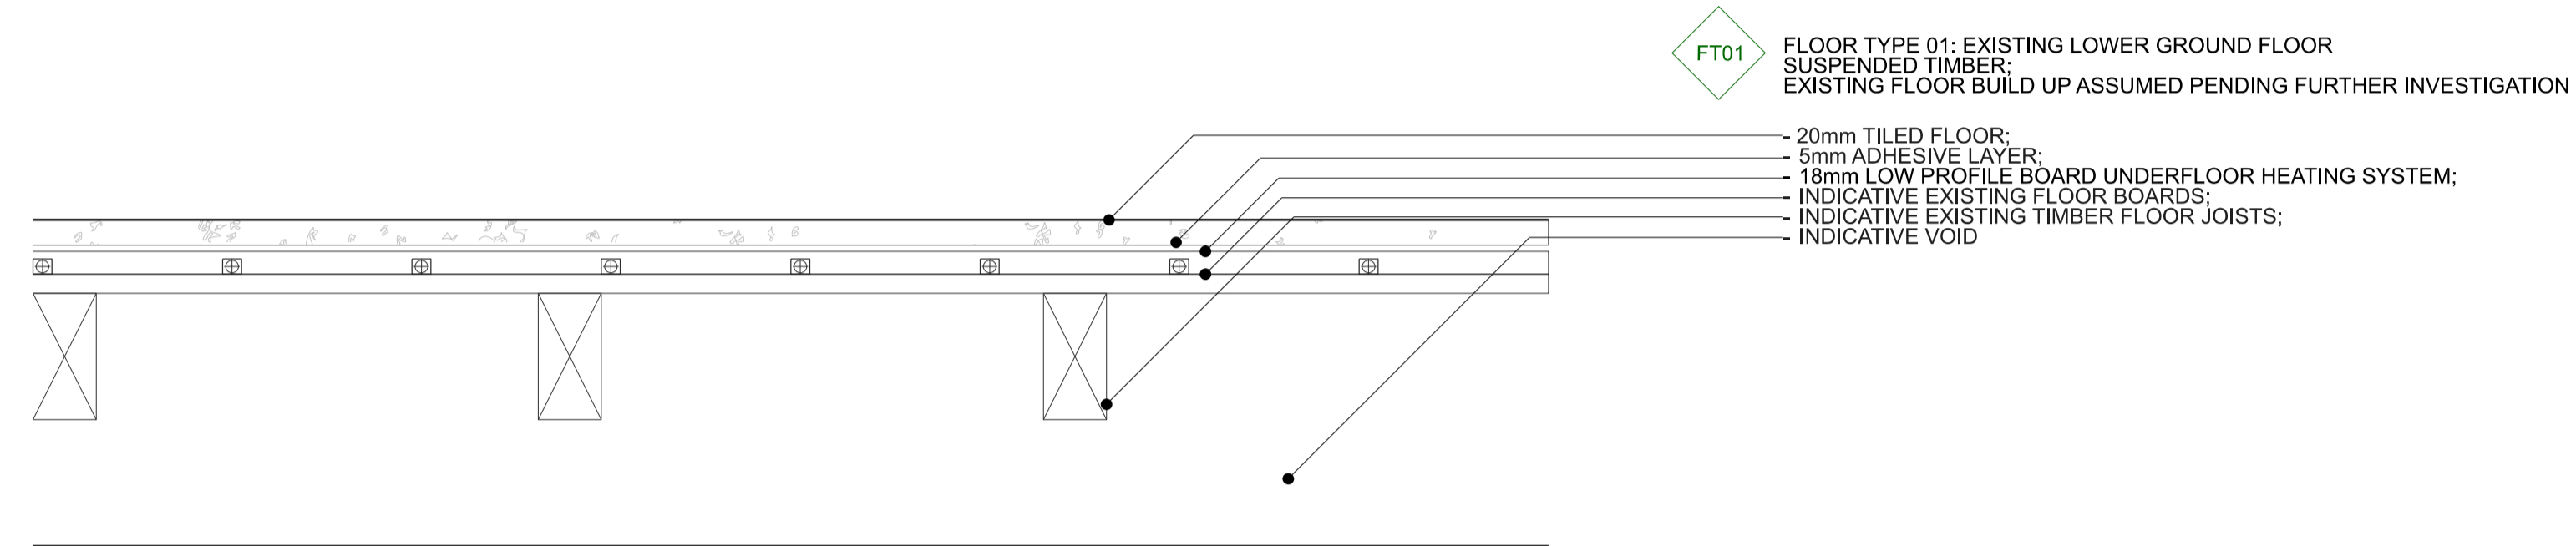

LOWER GROUND FLOOR KITCHEN FLOOR BUILD UP  
 1:10



LOWER GROUND FLOOR PLAN  
 NTS

Revision	Date	Description
----------	------	-------------

FLOWER MICHELIN

+44(0)20 7751 0444  
 studio@flowermichelin.com

Unit 7-8, 27 Ackmar Road, London, SW6 4UR  
 flowermichelin.com



**Project** 40 Well Walk, London, NW3 1BX

**Title** Floor Build Up

**Number** 327\_30\_50

**Status** Planning

**Scale** 1:10 A3