


DO NOT SCALE FROM THIS DRAWING. All dimensions must be verified by the main contractor before the commencement on site of any item of work or the preparation of shop drawings for their own work or that of sub-contractor or suppliers.
This drawing is to be read in conjunction with all relevant documents.
Any queries or discrepancies must be reported immediately to the architect.
This document is copyright of DDWH Architects Ltd.

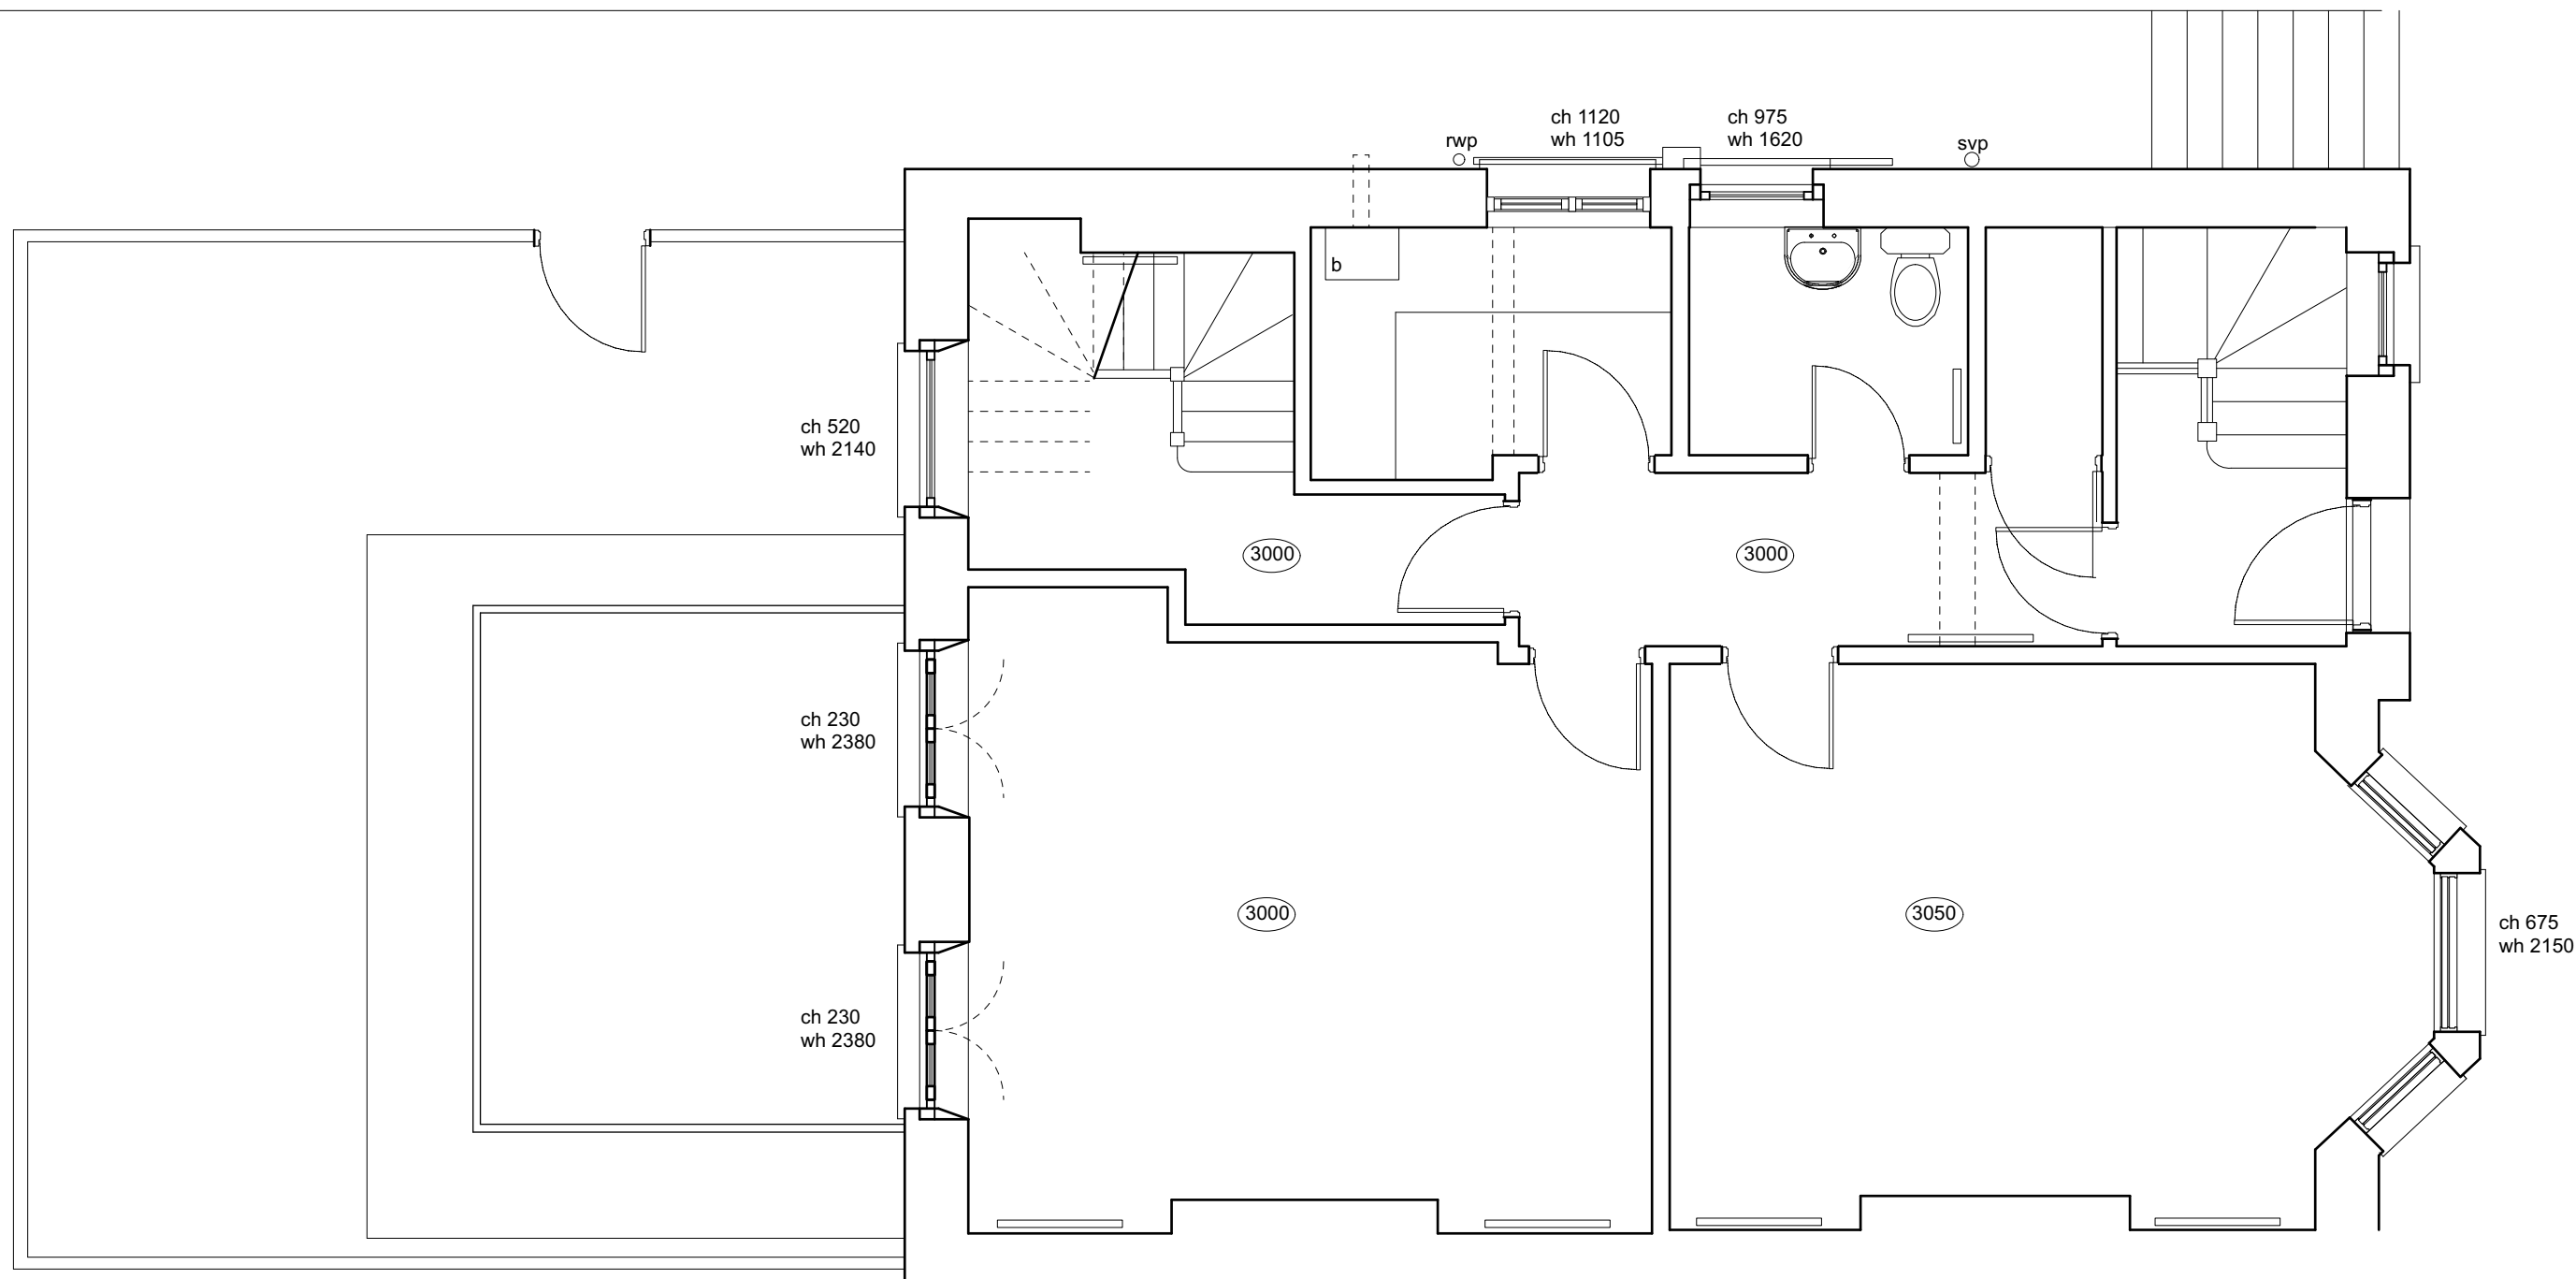

Rev	Date

Notes

Project:	21 Nassington Road	Date:	Sep 2024
Client:	AZ	Scale:	1:50 at A3
Drawing No:	251-C-100	Drawn:	wh
Drawing Title:	Existing Layout raised Ground Floor		

Architecture Urban design Interior design
7 Lovers Walk London N3 1JH T: 020 8343 0156 F: 020 8346 0160 E: mail@ddwharchitects.com

