

ALL DIMENSIONS, SETTING OUT INFORMATION AND LEVELS MUST BE CHECKED ON SITE BEFORE ANY MATERIALS ARE ORDERED OR WORK COMMENCES ON SITE. COPYRIGHT HWO LTD.

NOTES

Key:

- Proposed Demolitions
- Existing walls

Revisions

Stage

Planning / LBC Application



HWO Architects
 G06 Brickfields
 37 Cremer Street
 London E2 8HD
 T +44 (0)20 7566 0006
 E info@hwo-architects.com

Job title


14 Red Lion Square, London, WC1R 4QH

Drawing title

Proposed Section AA

Created by	Checked by	Scale	Date
NM	NK	As noted @ A3	25 Sep 2024

Job	Stage	Drawing	Revision
966	- 2b -	200	

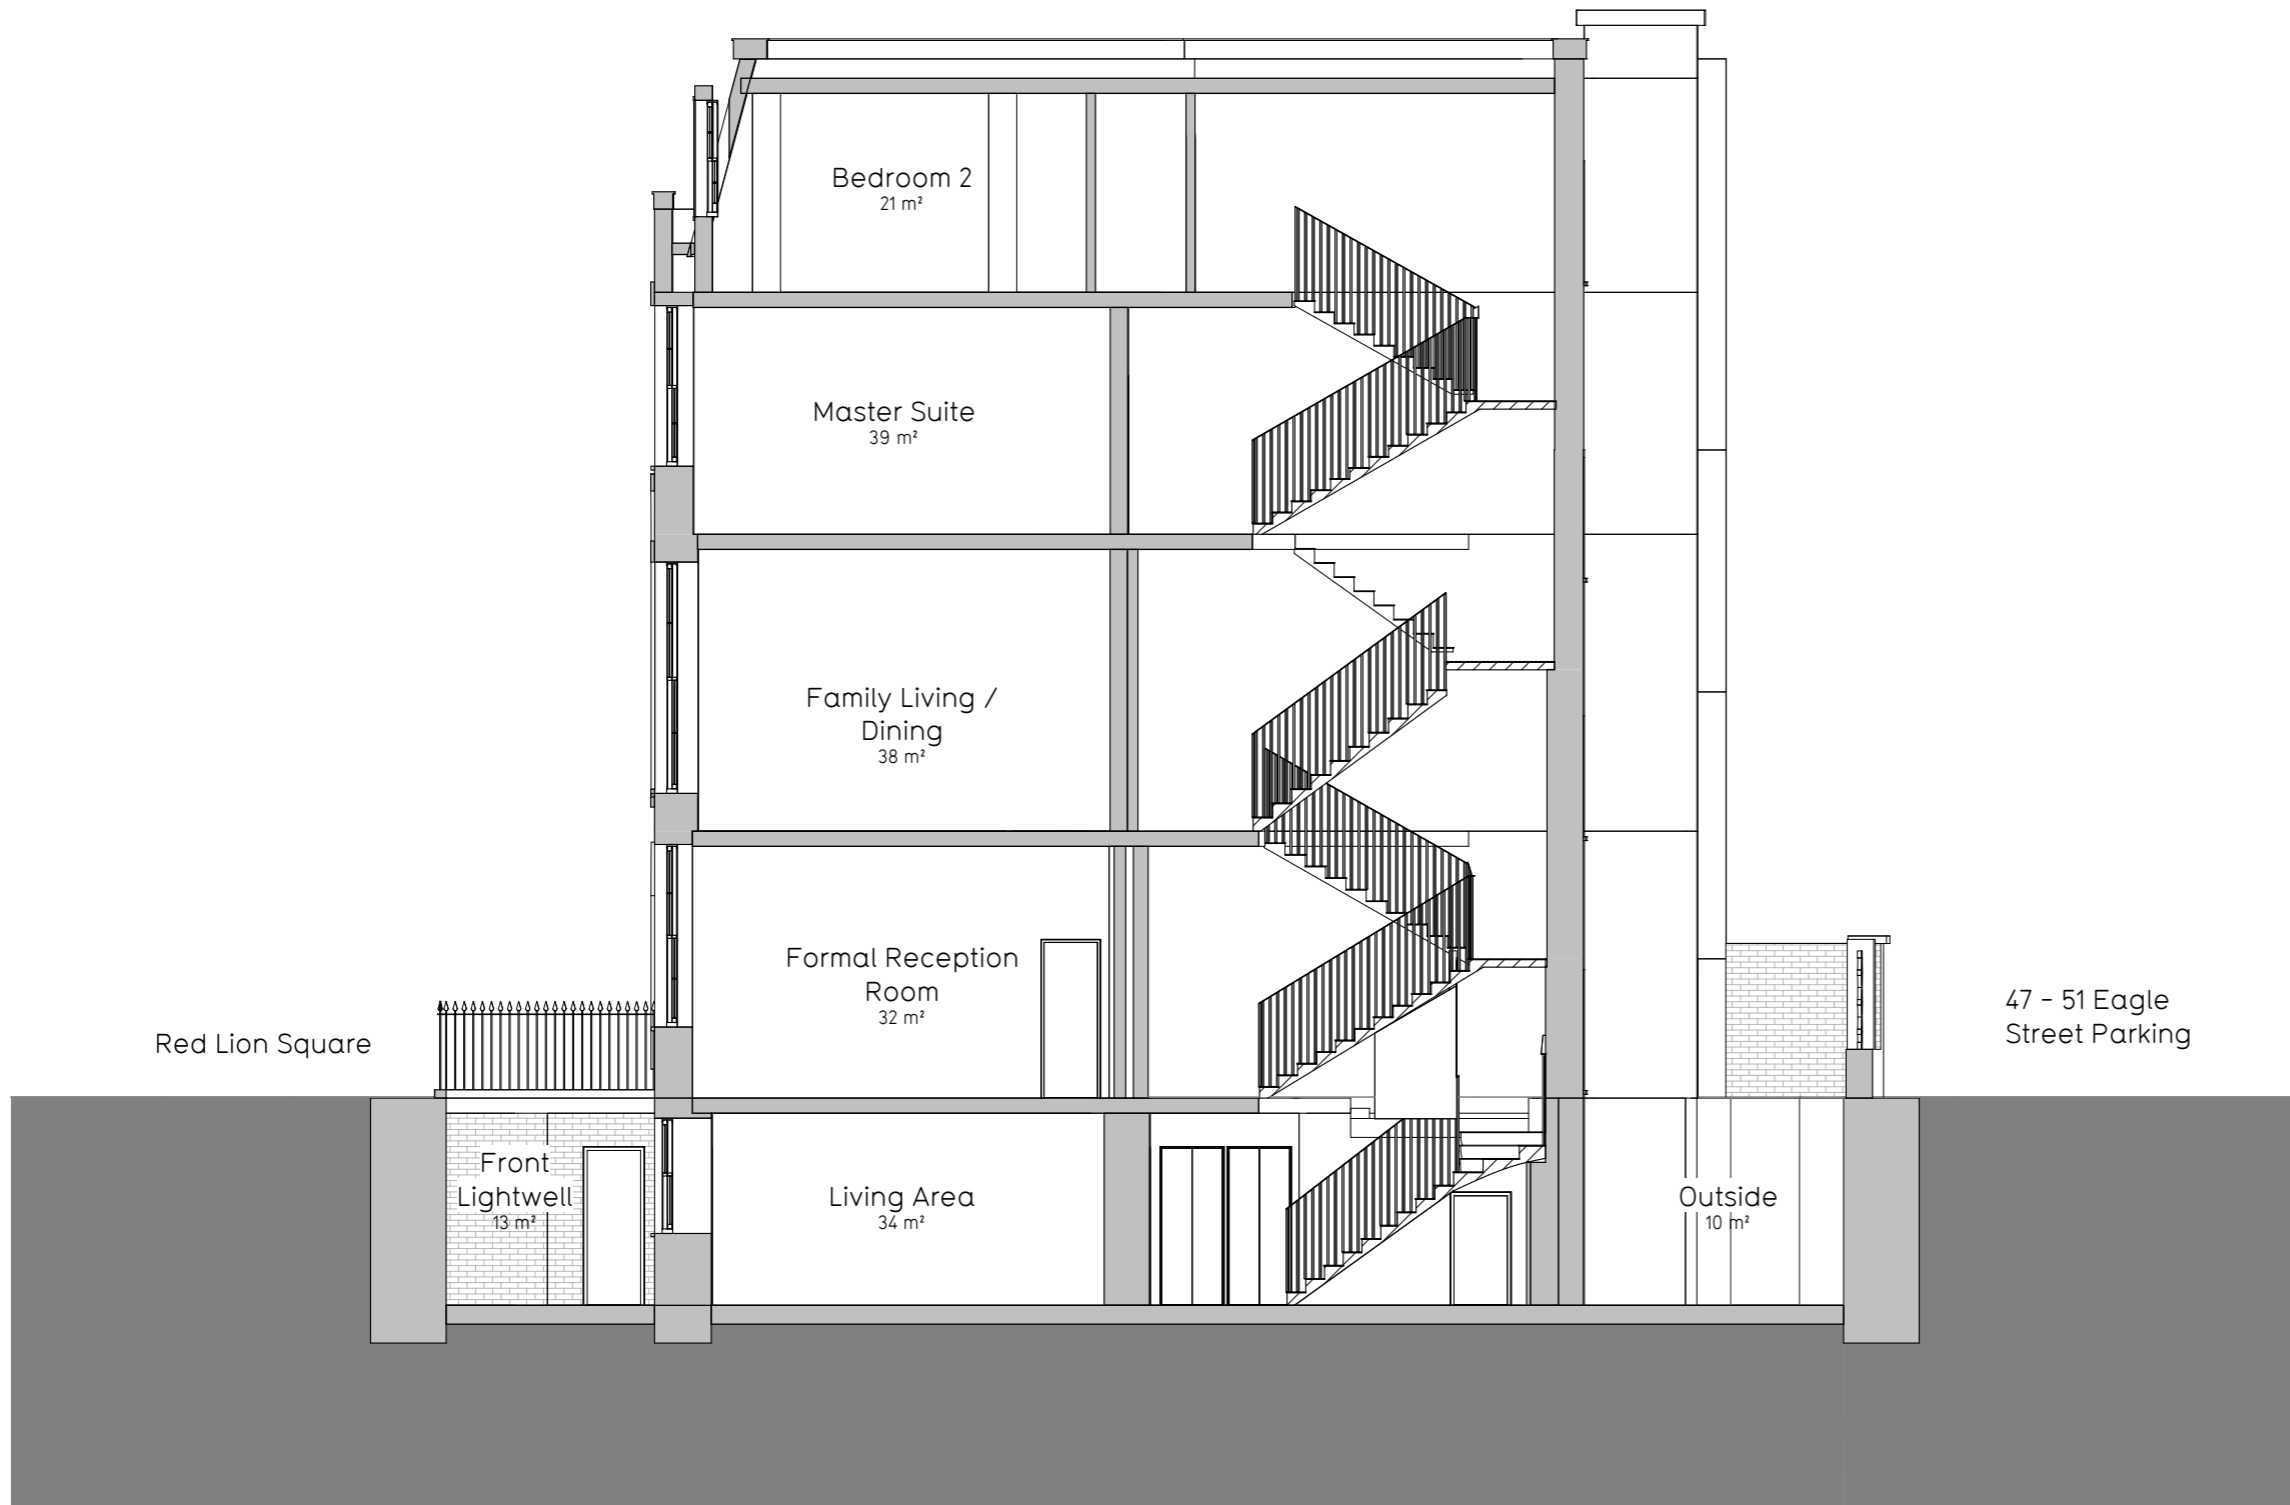

A Proposed - Section AA
 200 1:100

