



Janisol Arte 66 by Jansen or Similar (Powder Coated RAL 9011)

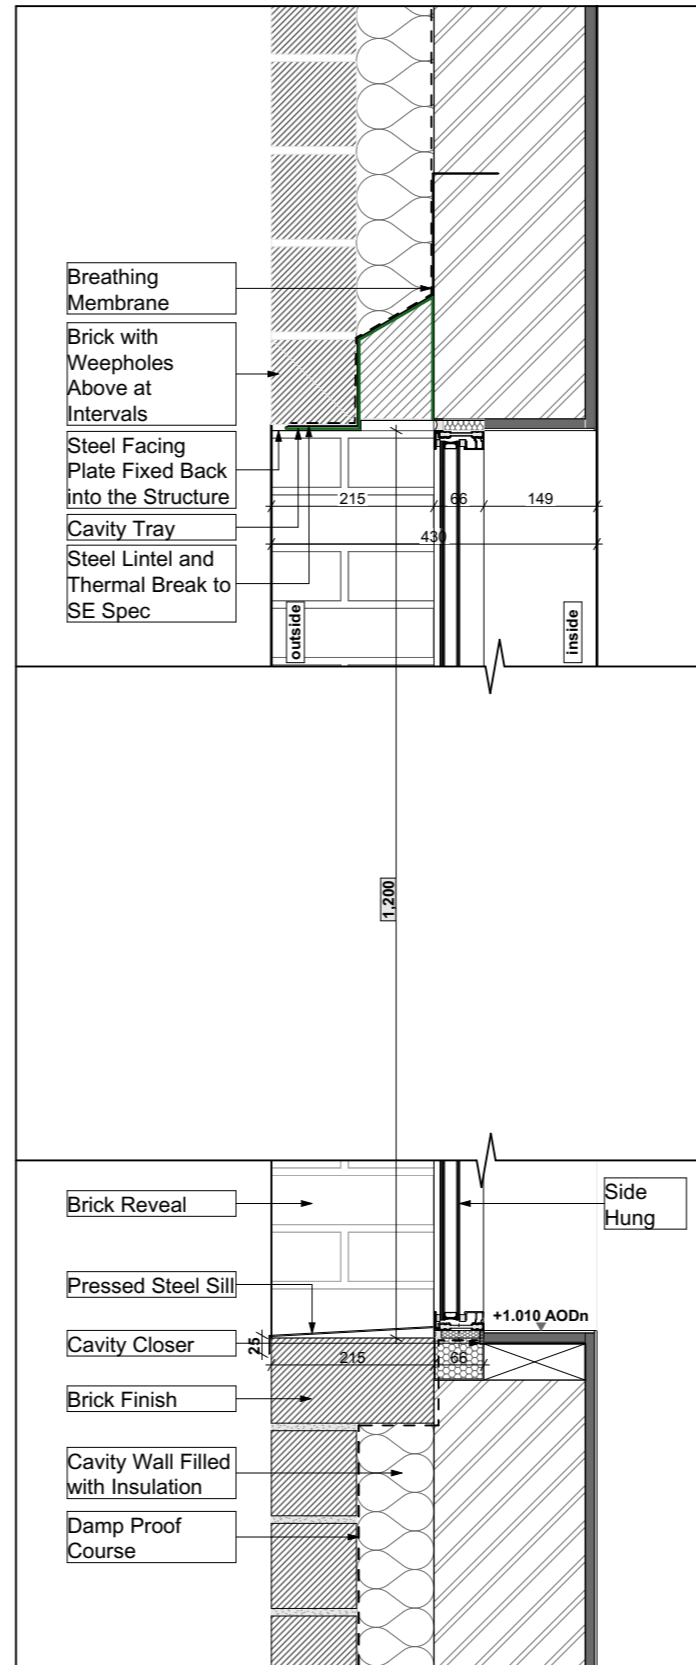

Typical side hung detail - Head and Sill

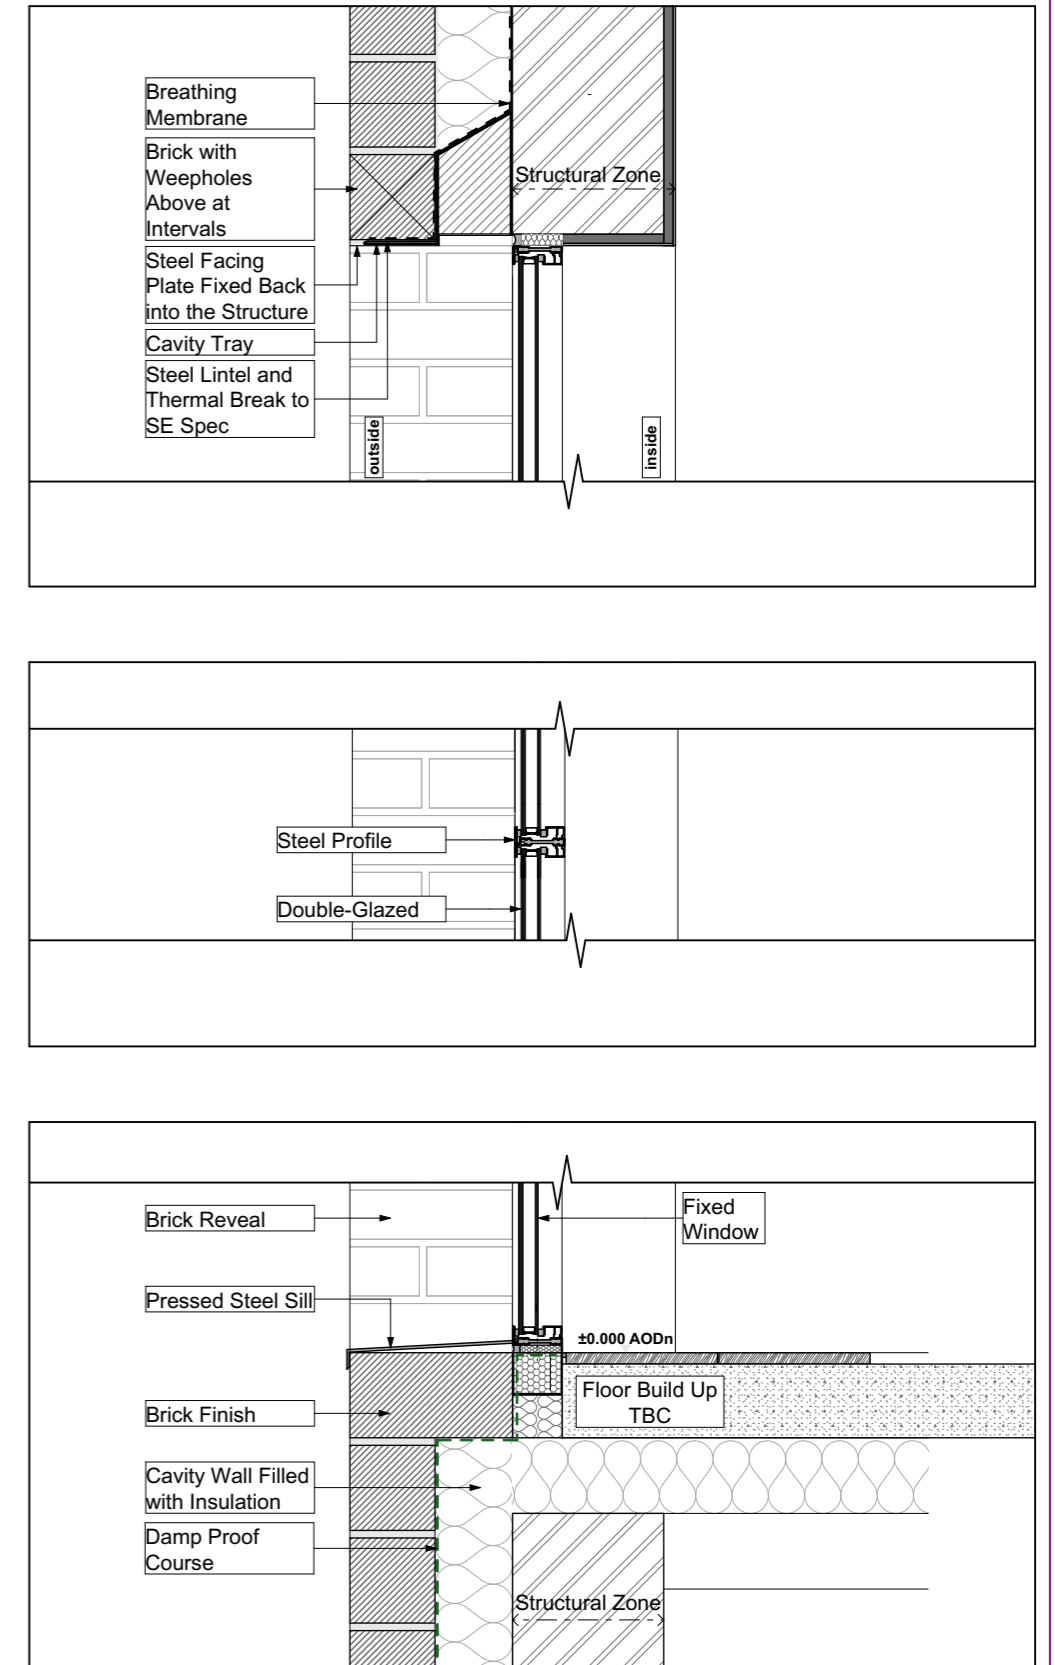

Typical Bottom hung detail - Head and Sill

Notes

1. All dimensions to be checked on site.
2. All dimensions are to masonry unless otherwise stated (ie not plaster finishes)
3. All information is to be checked and verified by the contractors and sub-contractors for accuracy and fit.
4. Discrepancies or omissions to be brought to the attention of Douglas & King prior to construction.
5. Do not scale from this drawing.

1:10@A3

0m 0.1 0.3 0.5m 0.7m 1.0m



revision	date	notes
A	01/10/2024	Modification following Pre-app meeting

project: Embassy House, W End Ln, NW6 2NA	drawing title: Proposed Window Section	scale: 1:10, 1:20 @A3	date: April 2021
client: London Penthouse	drawing no: EMBh_PL_DE_204_A		PLANNING