


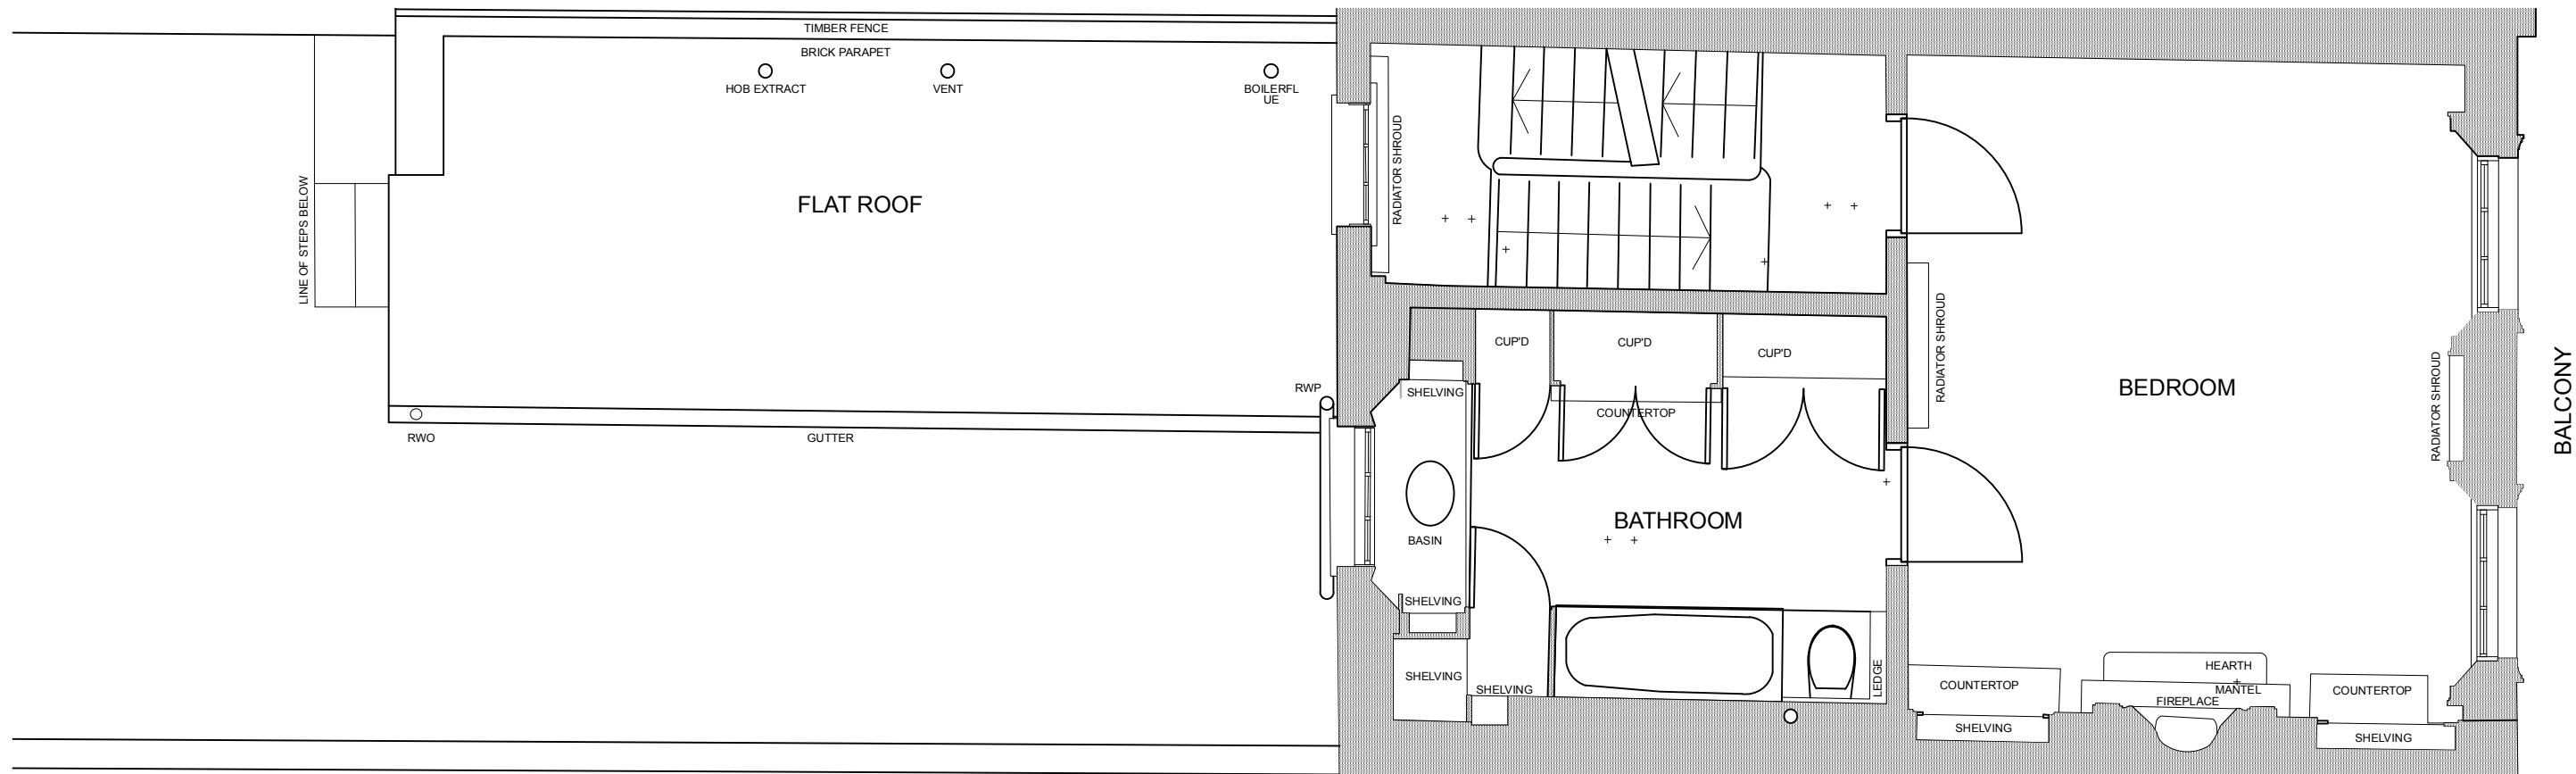

Revision Date Description

EXISTING FIRST FLOOR

SCALE 1:50

Date 21 Oct 24

Drawn DWT

Drawing No.

083
PD03

Alan Higgs Architects

Studio A, 53 Daventry Street, London NW1 6TD
Alan Higgs Architects Limited
Telephone 020 7723 0075
E-mail mail@alanhiggsarchitects.com

79 Albert Street