


01 Storage Signage - Elevation & Section  
1:10/A3

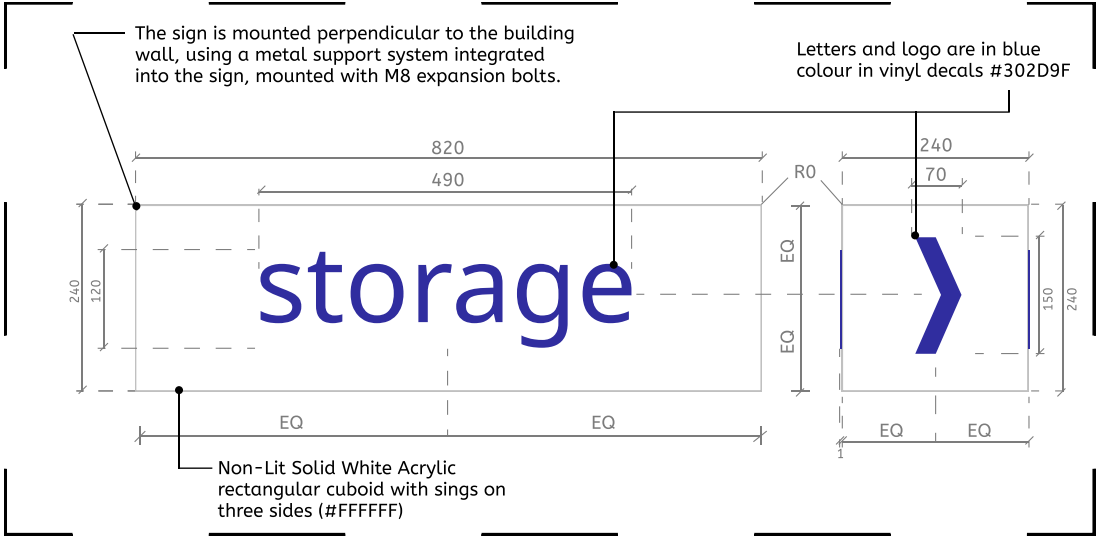


02 Wall Mounted Blade Sign - Front & Side Elevation  
1:10/A3

Revisions			
Rev.	Description	Drawn	Date
AC1	Advertisement Consent Application	YZ	30.10.24

Notes

1. All dimensions are in millimetres and levels are in meters unless noted otherwise.

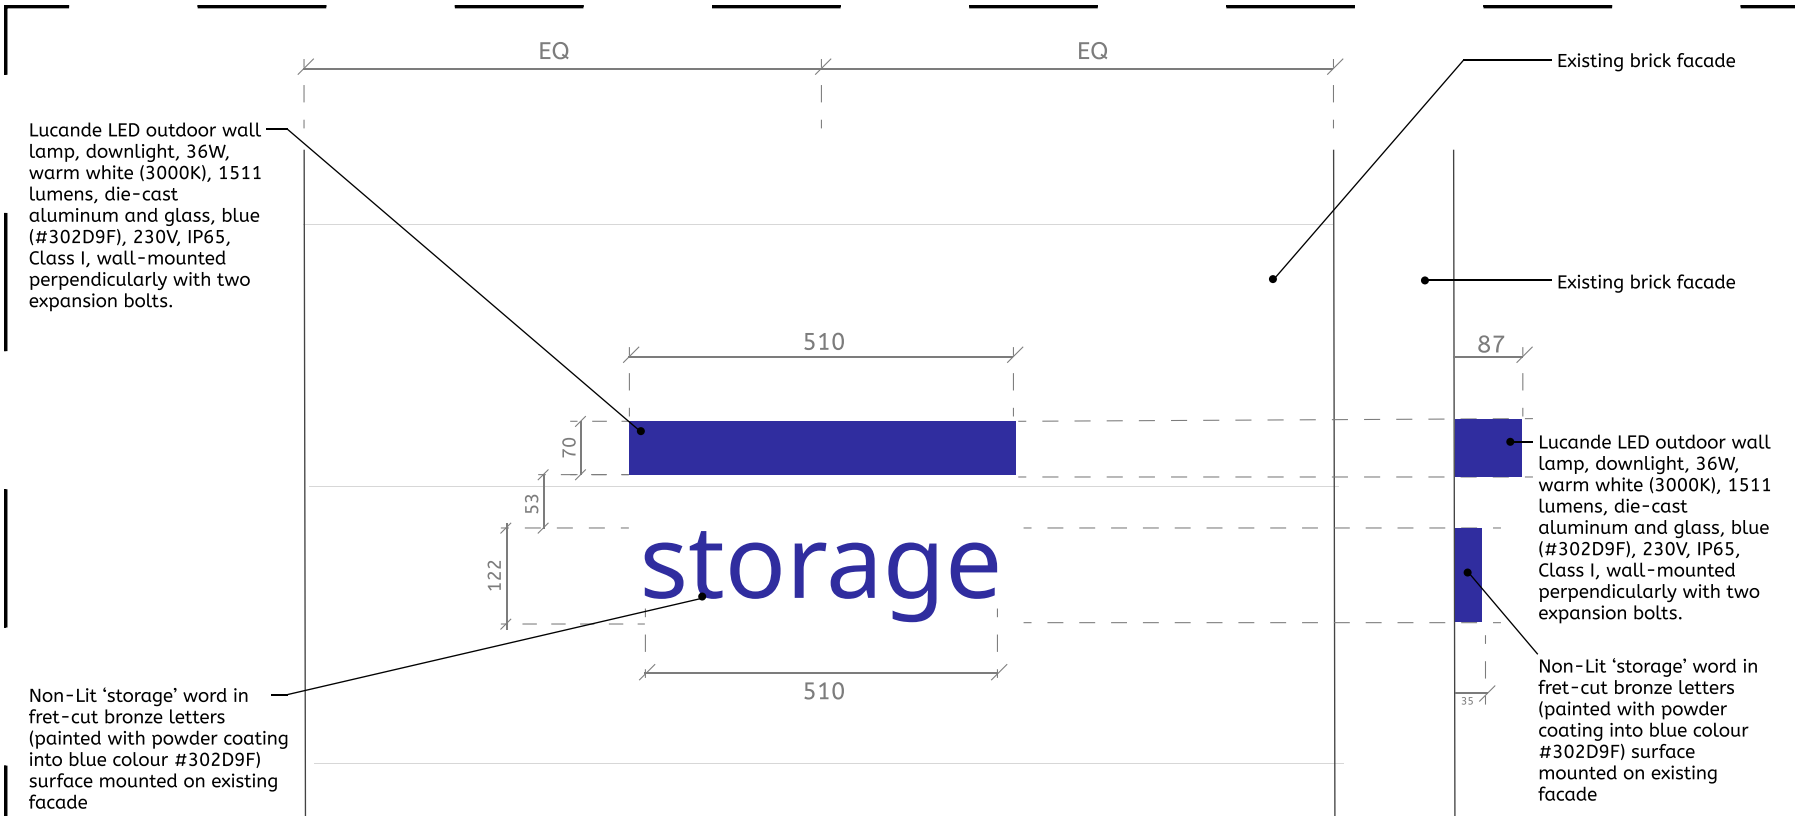

03 Storage Signage - Elevation, Section and Side  
1:10/A3

Key

Smartroom  
services ltd

SR>  
69 Wilson Street  
London EC2A 2BB  
  
020 4576 8210  
info@smartroom.co.uk  
smartroom.co.uk

Project	20-26 Lambs Conduit Street, London	Project No.
Date	Oct 2024	0002
Scale	1:10 @ A3	Drawing No.
		0003