

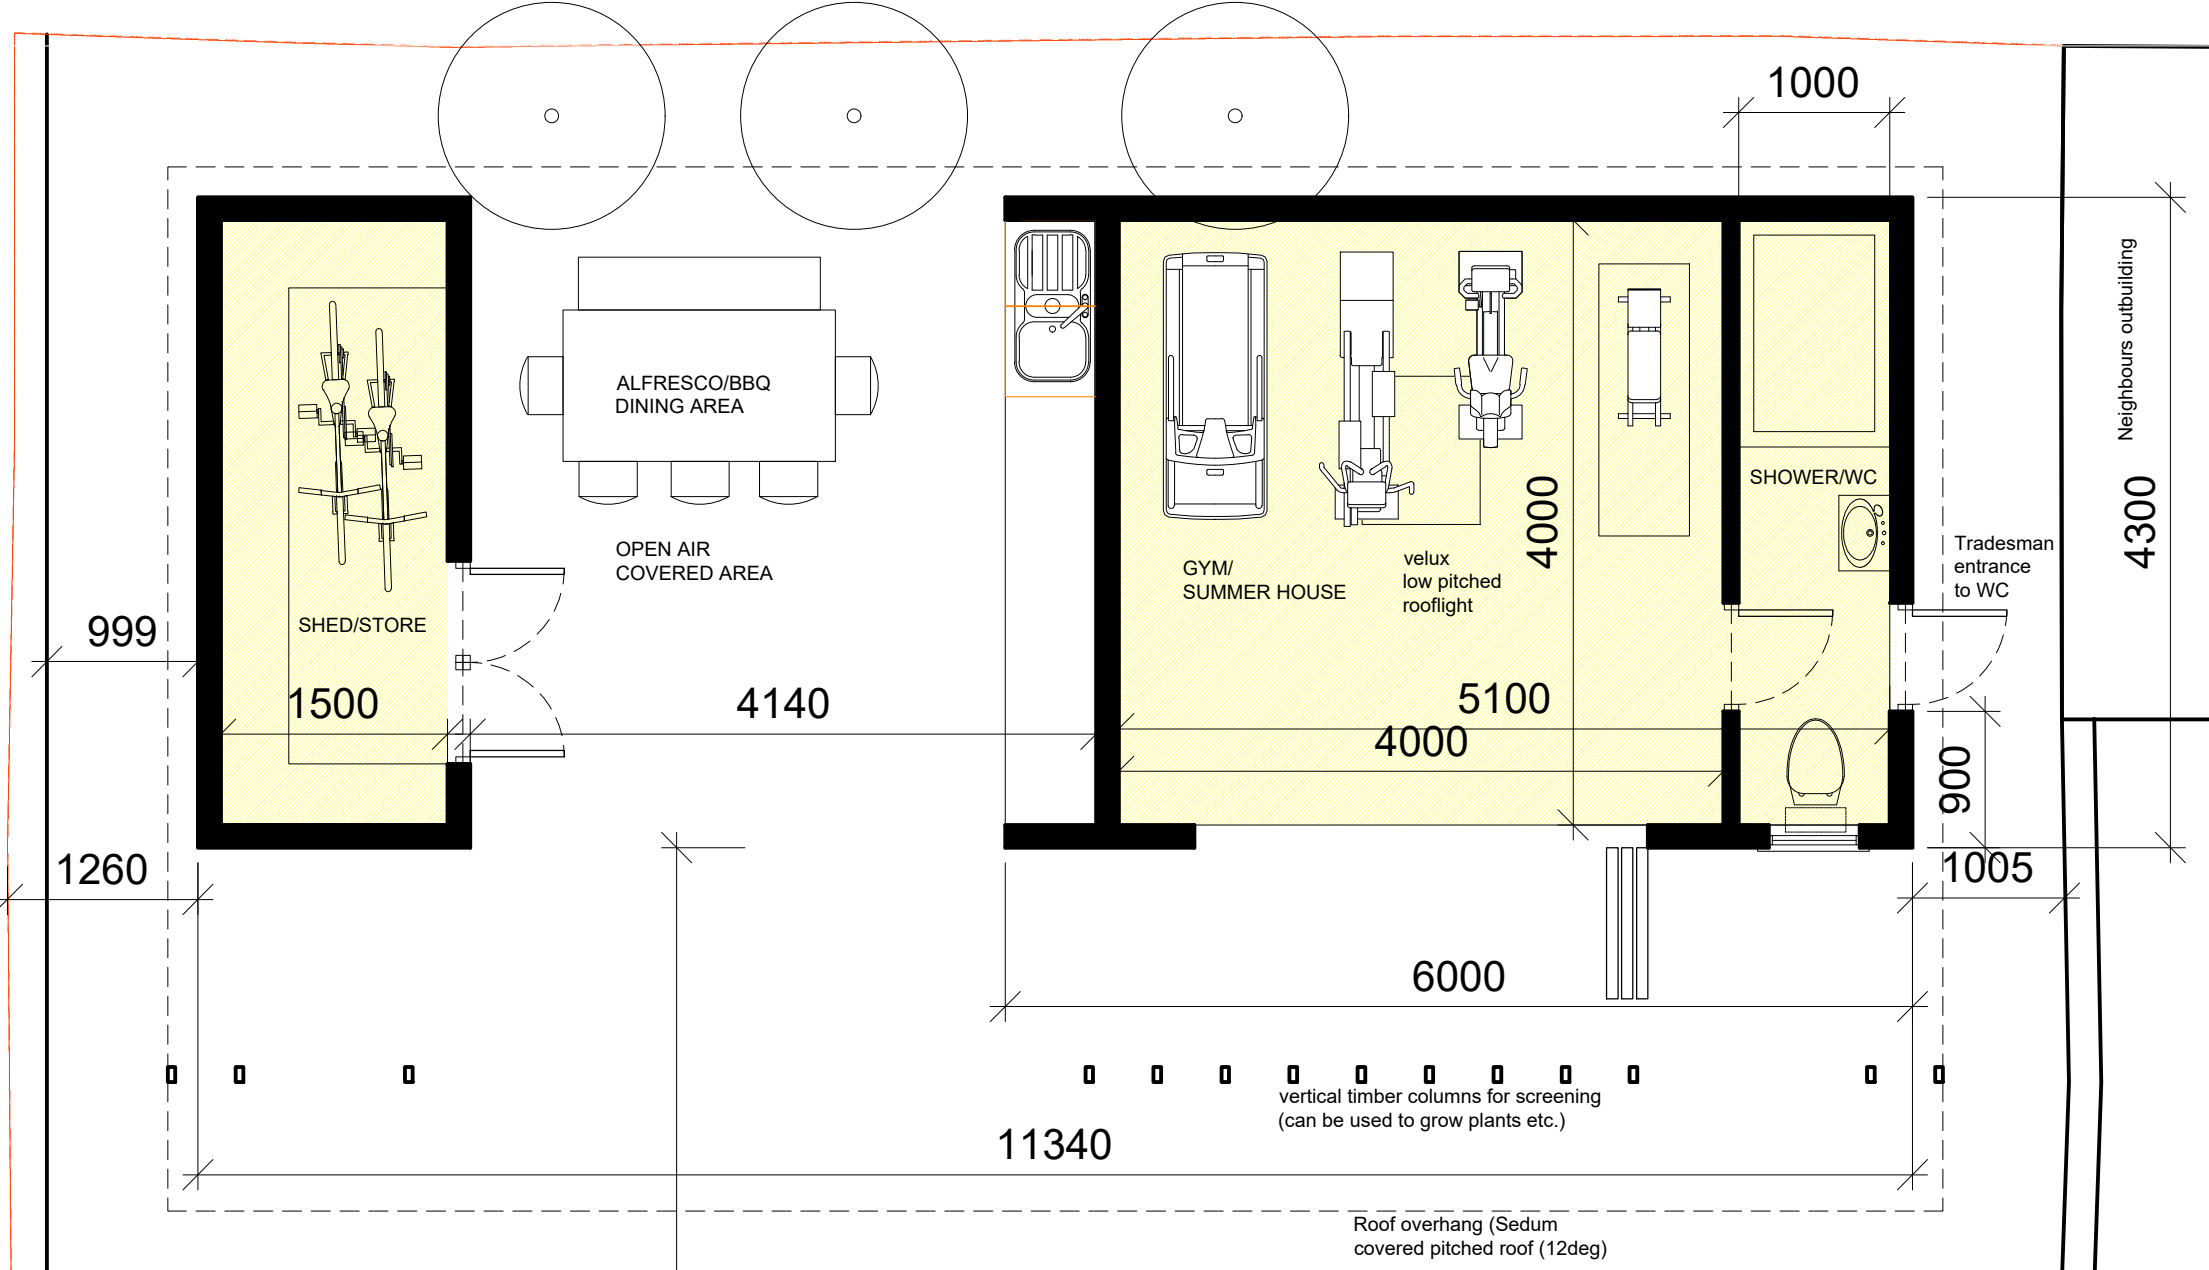


General Notes: 1. Copyright: this drawing cannot be reproduced without the consent of the owner; 2. Do not scale from this drawing. All dimensions are to be checked on site; 3. All dimensions, levels and drain lines to be checked on site prior to commencement of work. Any discrepancies should be brought to the designers attention.

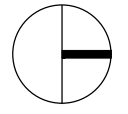

1 PLAN - PROPOSED
Scale: 1:50

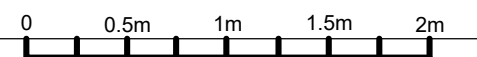

PLANNING
30.10.2024



PROPOSED DETACHED OUTBUILDING Garden Flat - 97 Priory Road, London NW6 3NL		
LOCATION/SITEPLAN		
Scale: 1:50 @ A3	OCT 2024	Dwg. 18_044_P2