





General Notes: 1. Copyright: this drawing cannot be reproduced without the consent of the owner; 2. Do not scale from this drawing. All dimensions are to be checked on site.; 3. All dimensions, levels and drain lines to be checked on site prior to commencement of work. Any discrepancies should be brought to the designers attention.

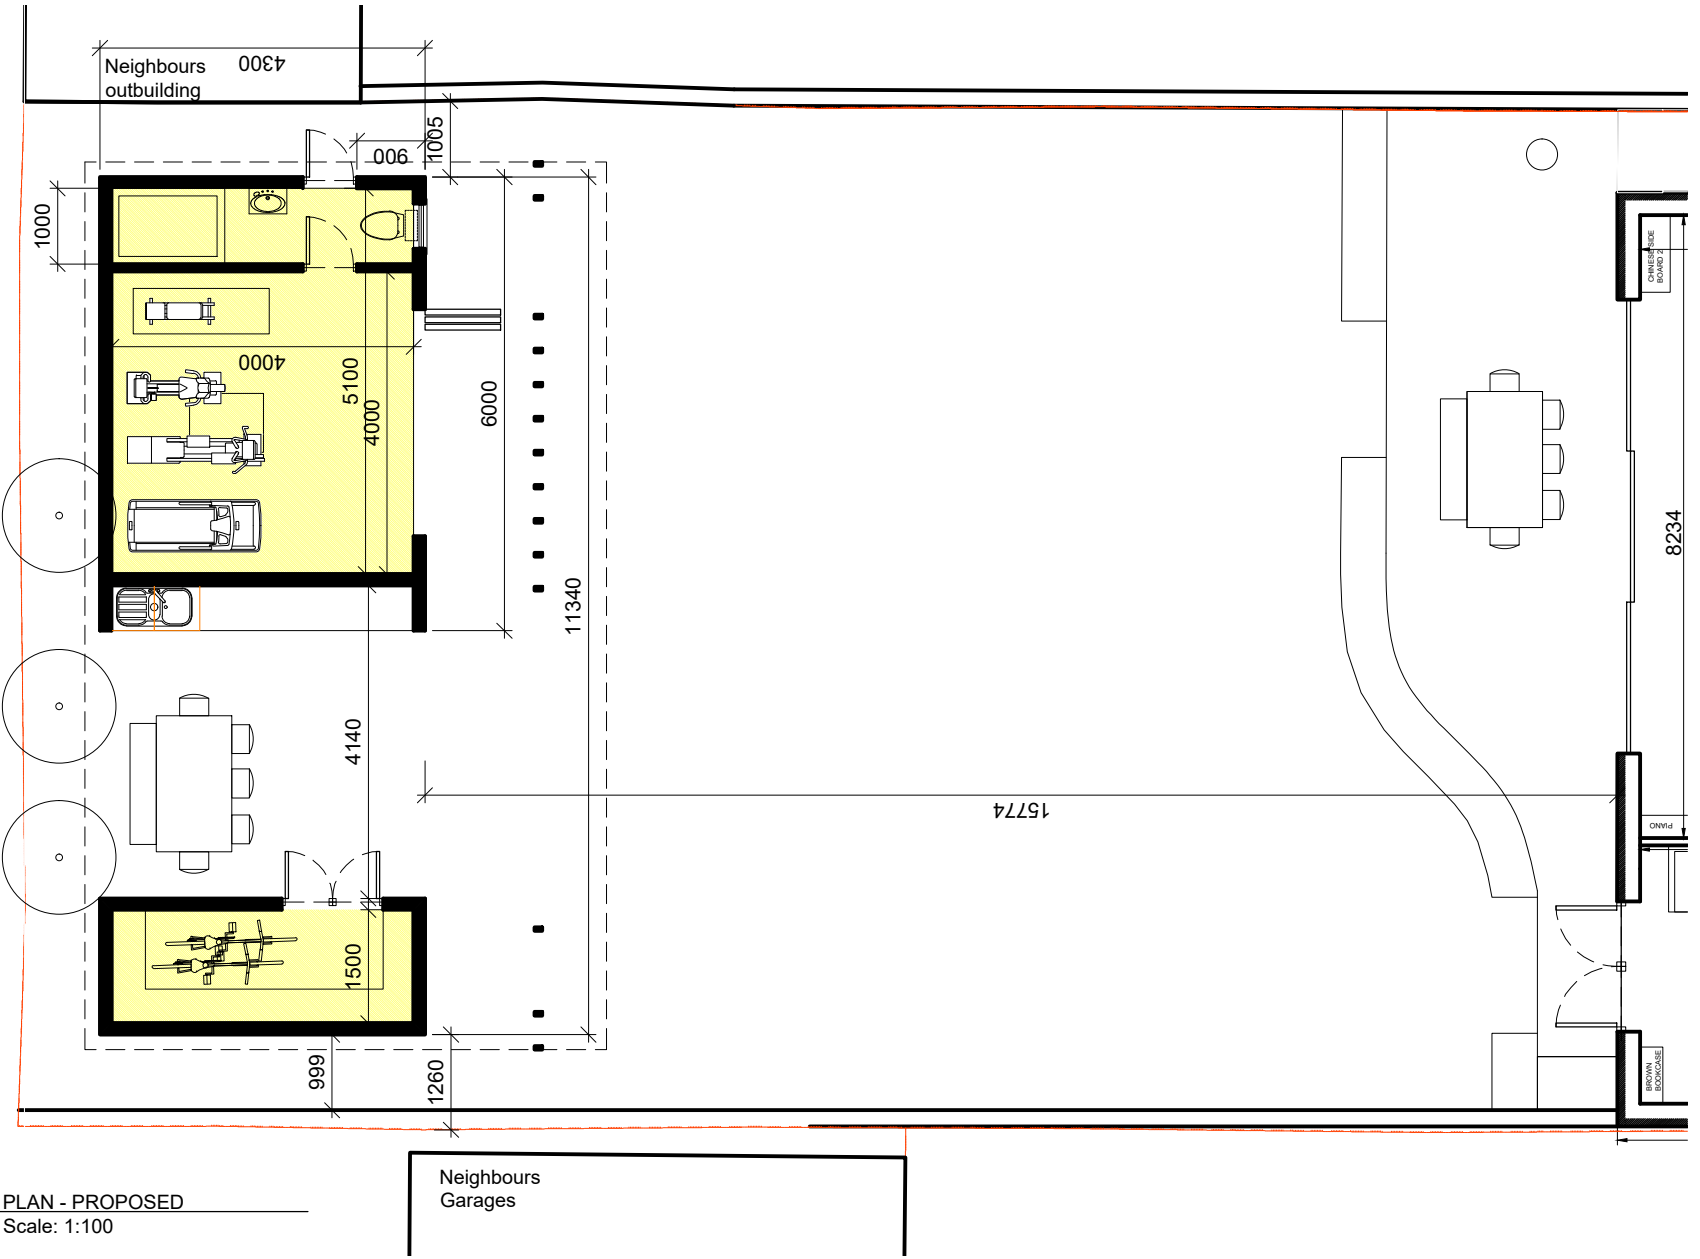

1 PLAN - PROPOSED  
Scale: 1:100

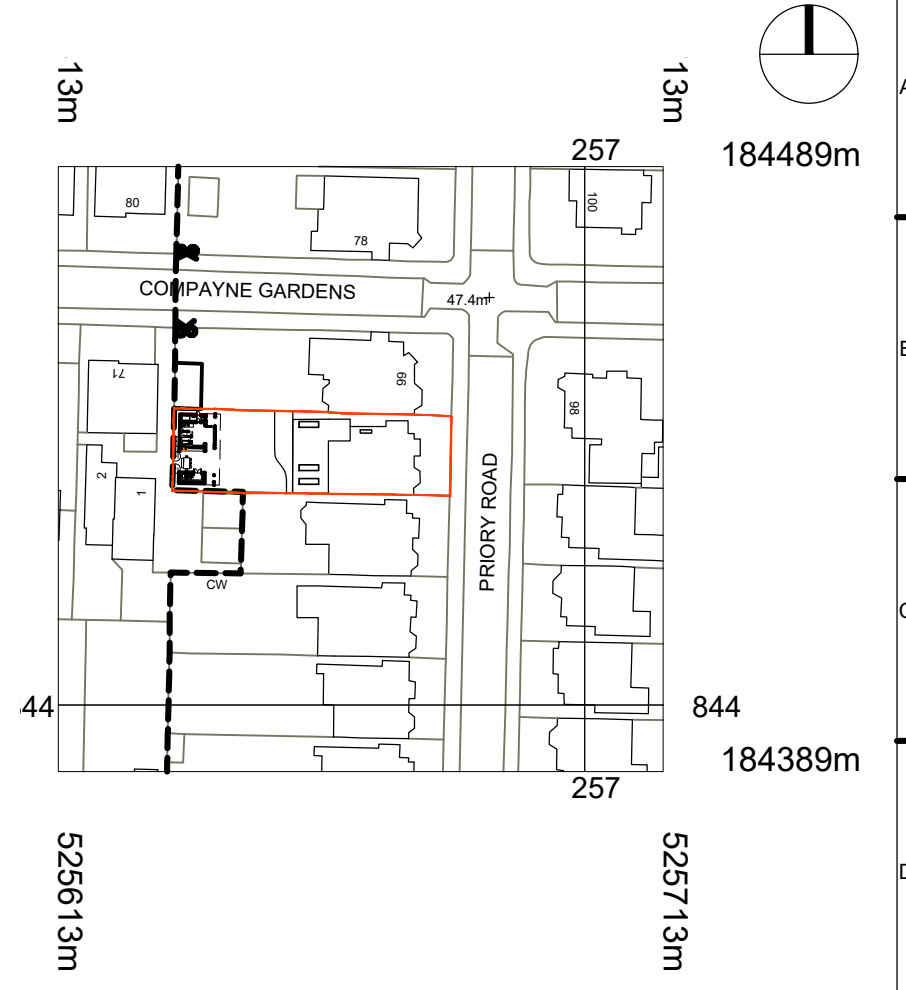

2 LOCATION PLAN - PROPOSED  
Scale: 1:1250

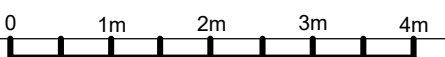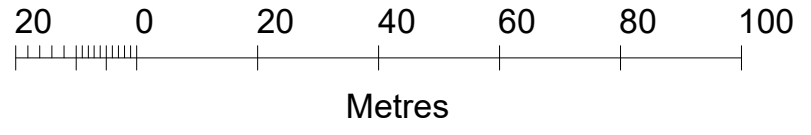

**PLANNING**  
**30.10.2024**



|                                                                               |          |                |
|-------------------------------------------------------------------------------|----------|----------------|
| PROPOSED DETACHED OUTBUILDING<br>Garden Flat - 97 Priory Road, London NW6 3NL |          |                |
| PROPOSED PLAN & LOCATION PLAN                                                 |          |                |
| Scale: 1:100 & 1:1250 @ A3                                                    | OCT 2024 | Dwg. 18_044_PO |