




Basement

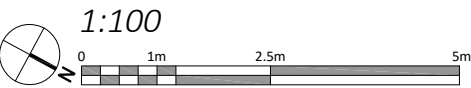

GRAY'S INN ROAD

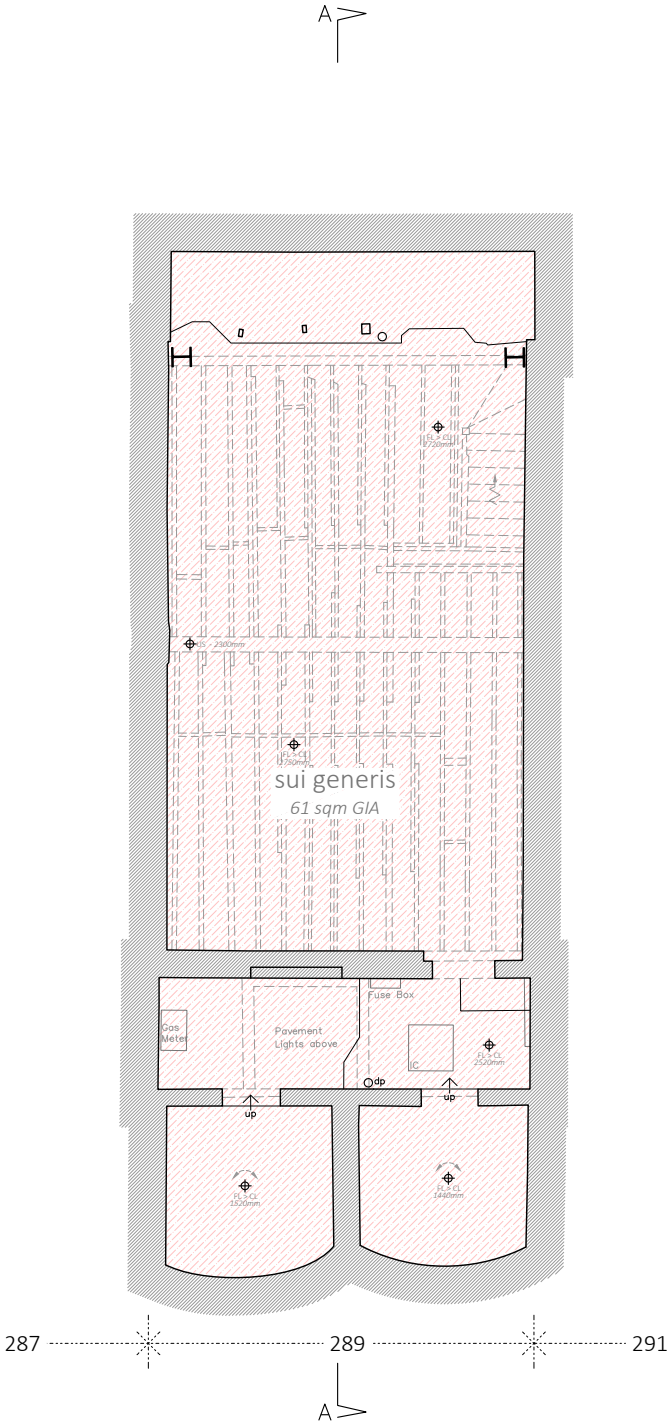

Disclaimer and Notes:
Do not scale this drawing. All dimensions should be checked on site. Any discrepancy found between this drawing, site and any other document should be referred immediately to Fresson and Tee. All drawings should be read in conjunction with all other contract documents and specifications and all other consultants drawings.
Copying or reproduction of this drawing without the written permission of Fresson and Tee is not permitted. Copyright is Reserved.
The PDF hard copy accompanying the CAD data is legal transmission of information. The electronic copies are issued only for convenience of use and record of original file. No liability for the accuracy or for any consequence resulting from the use, additions or alteration of information is accepted by Fresson and Tee.
Title plan at 1:1250 and North point is up

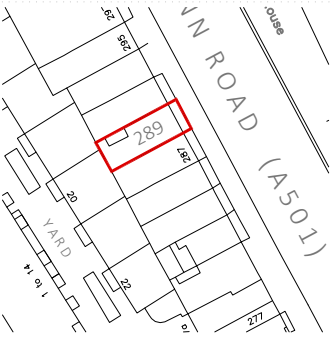

P3	RJS	planning issue	15.10.2024
P2	RJS	pre-app planning	15.07.2024
P1	RJS	Initial Issue	19.02.2024
Rev	Iss.	Description	Date

DRAWING TITLE
**Basement level
existing**

PROJECT NAME
extension and refurbishment

ADDRESS
289 Gray's Inn Road, London. WC1X 8QH

CLIENT
Trans-World Investments Limited

DRAWN BY
RJS

CHECKED BY
RSP

JOB NO.
26049

SCALE
1:100@A3

DATE
Feb 2024

DRAWING NO.
A-100-P3

Queens House 1 55-56 Lincoln's Inn Fields 1 LONDON WC2A 3JF
020 7393 7100 1 www.fandt.com