
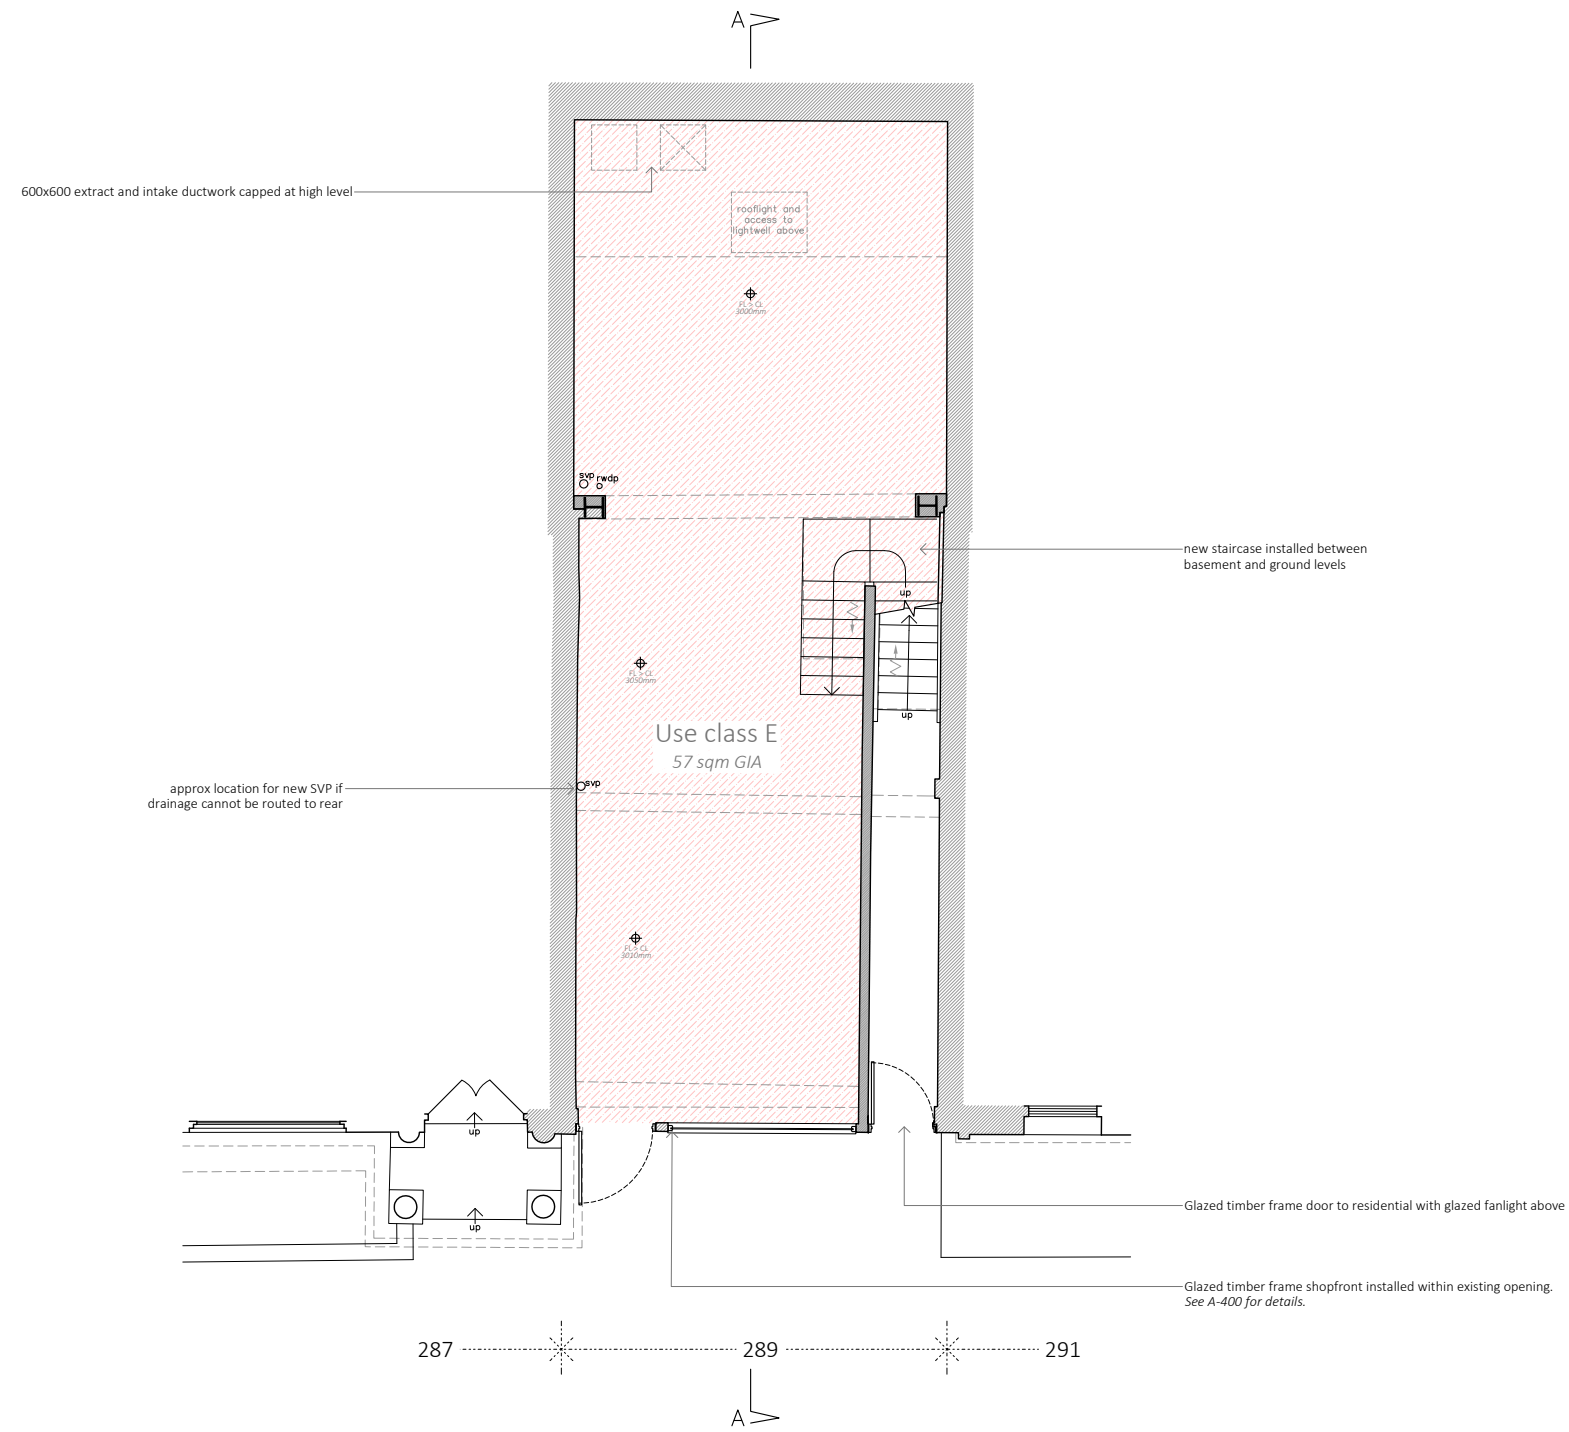


Title plan at 1:1250 and North point is up

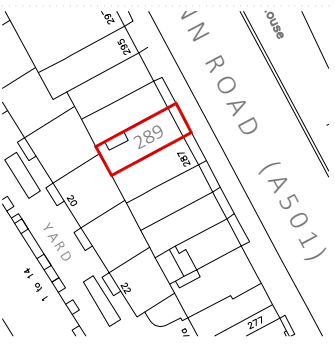

GRAY'S INN ROAD

DRAWING NO.
A-211-P1

DRAWING NO.
A-211-P1